


LEGEND

MASTER PLAN

- 1 South Link to King Street
- 2 Pump Track
- 3 Concrete Skate Park
- 4 Central Hang Out/ Social
- 5 Space Play Zone
- 6 Potential Toilet Block
- 7 Futsal Oval
- 8 Potential Car Park
- 9 Potential Circulation Paths
- 10 Basketball Half Court
- 11 Climbing & Parkour Zone
- 12 North Link to Brock Avenue
- 13 Connection Path
- 14 Existing play upgrade

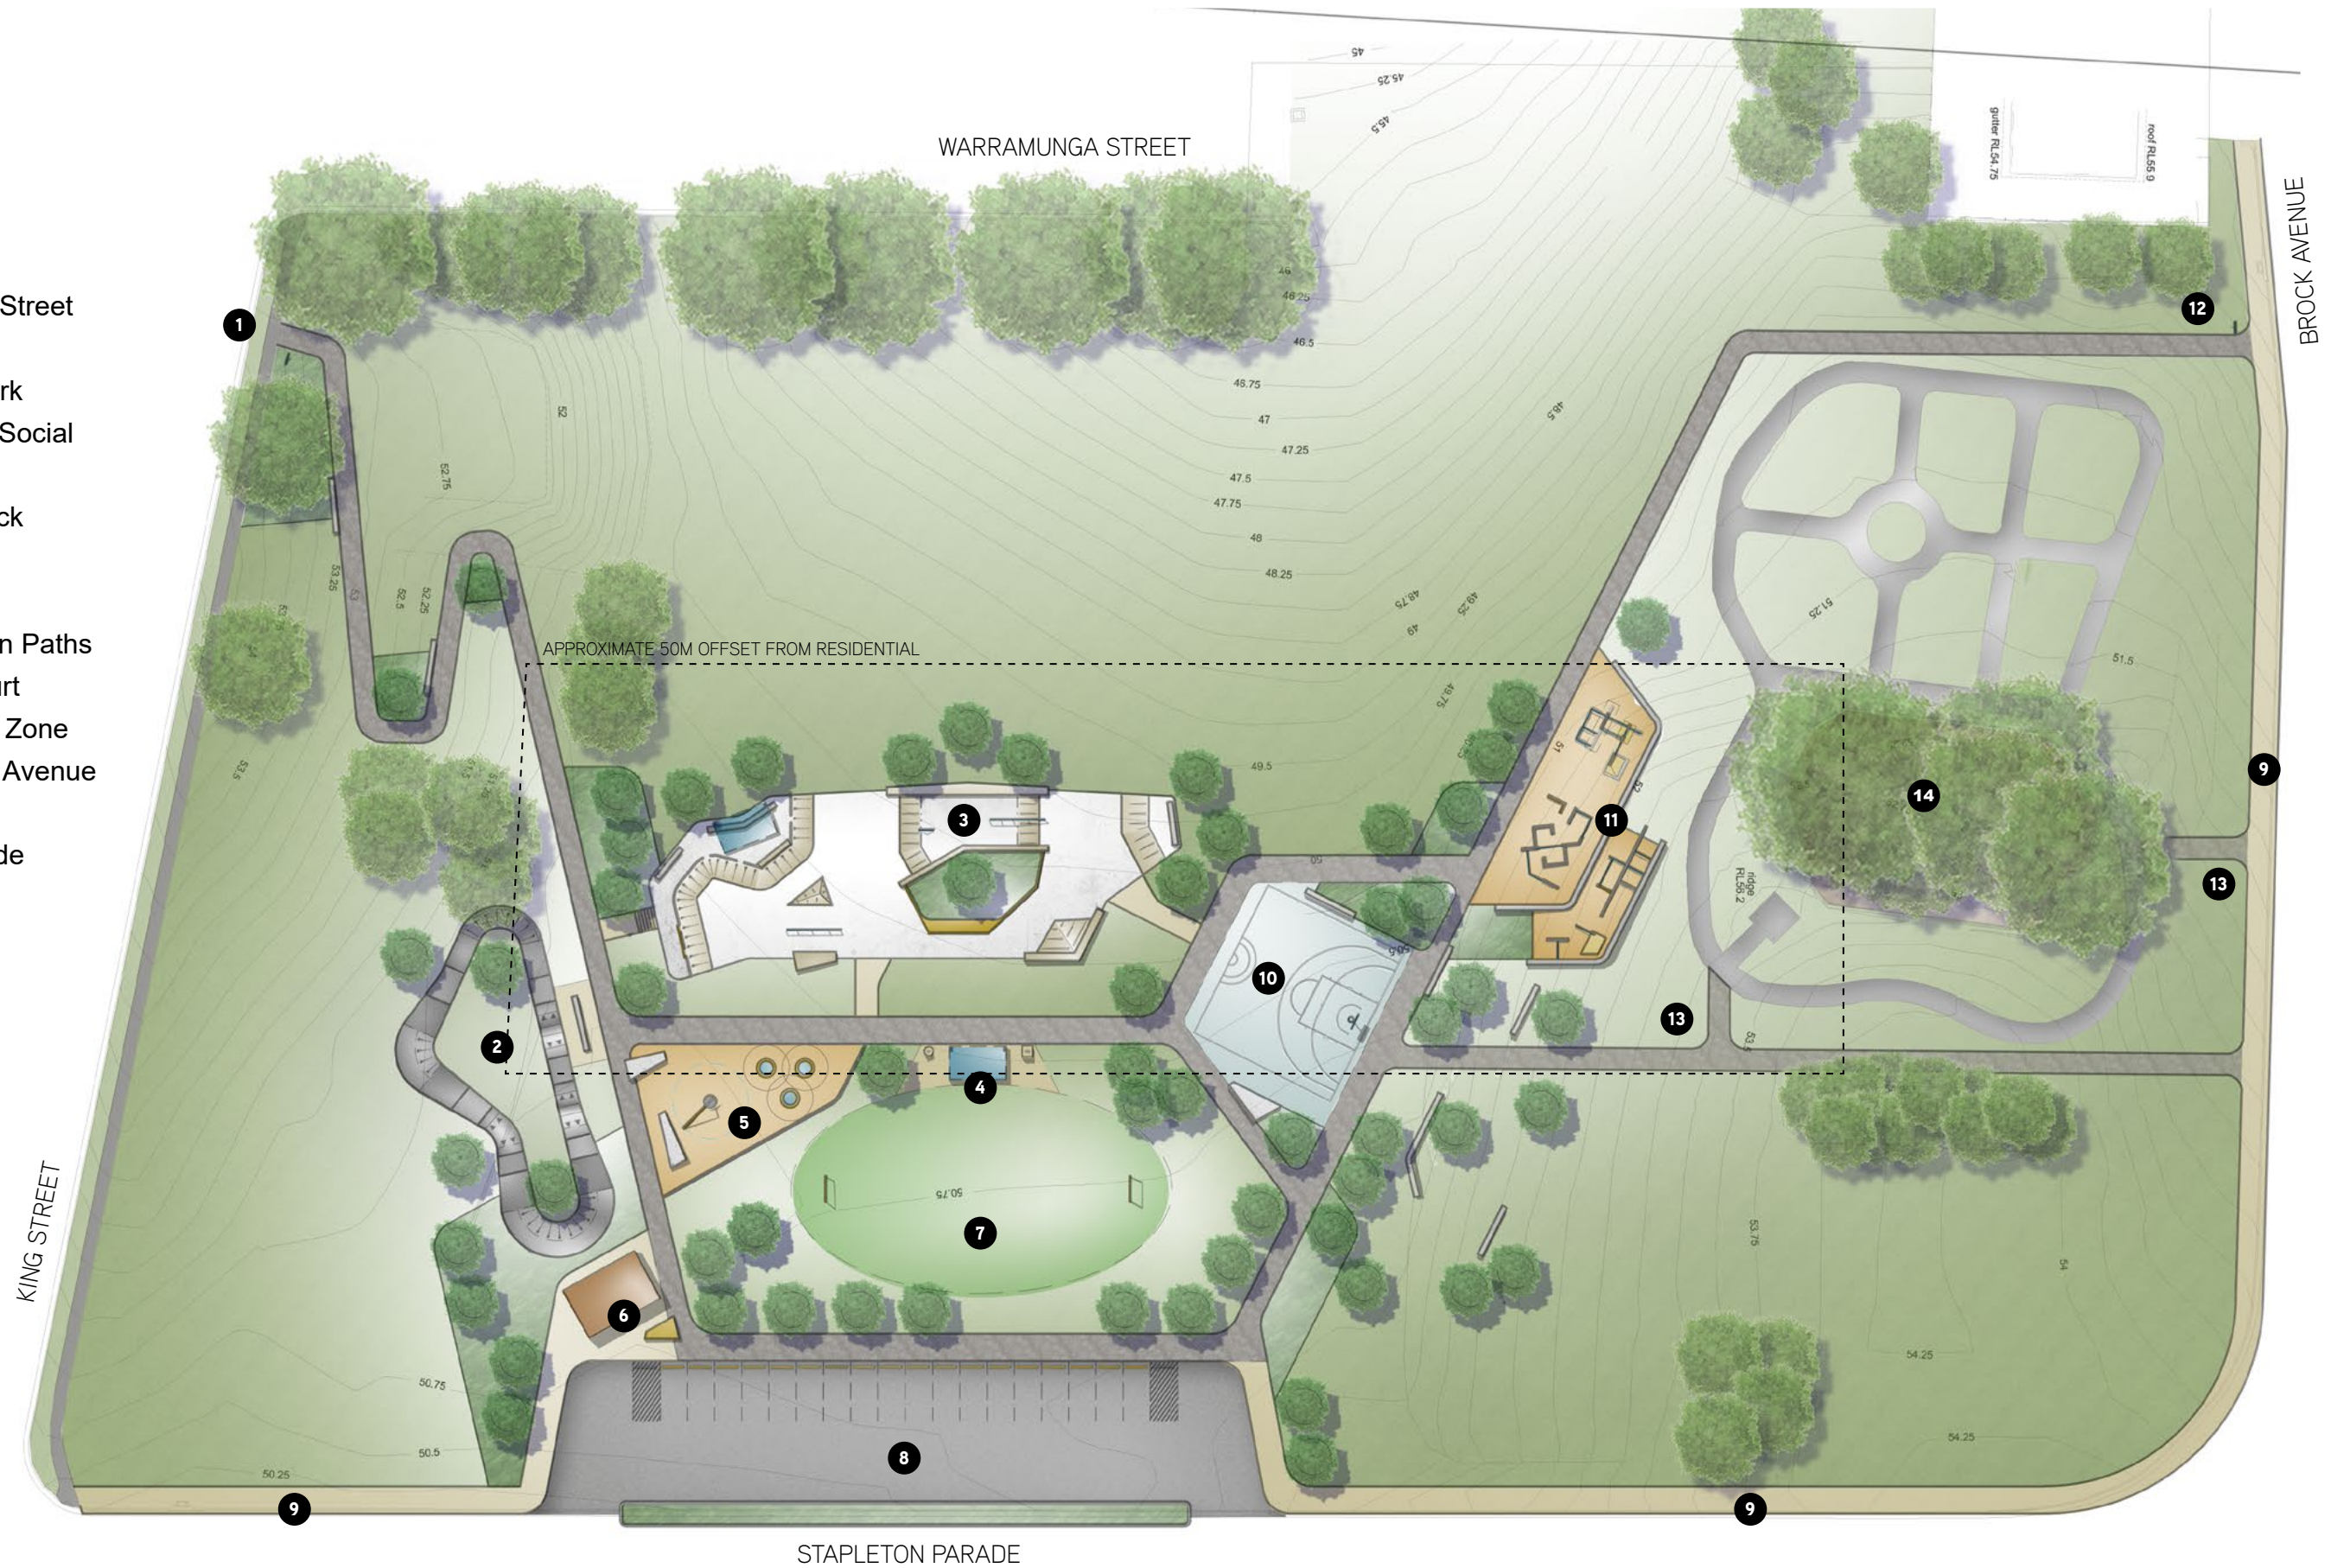


CLIENT:



DESIGNER:

CONVIC

SCALE: 1:600 @ A3

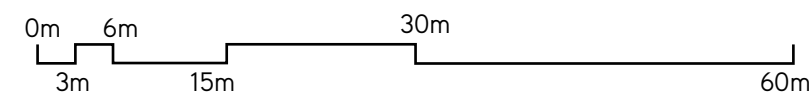

PROJECT:

BENNETT PARK MIXED RECREATION RESERVE

TITLE:

CONCEPT DESIGN MASTER PLAN

DATE:

13.07.2022

REVISION:

B