


# BORONIA DOG PARK

## Design

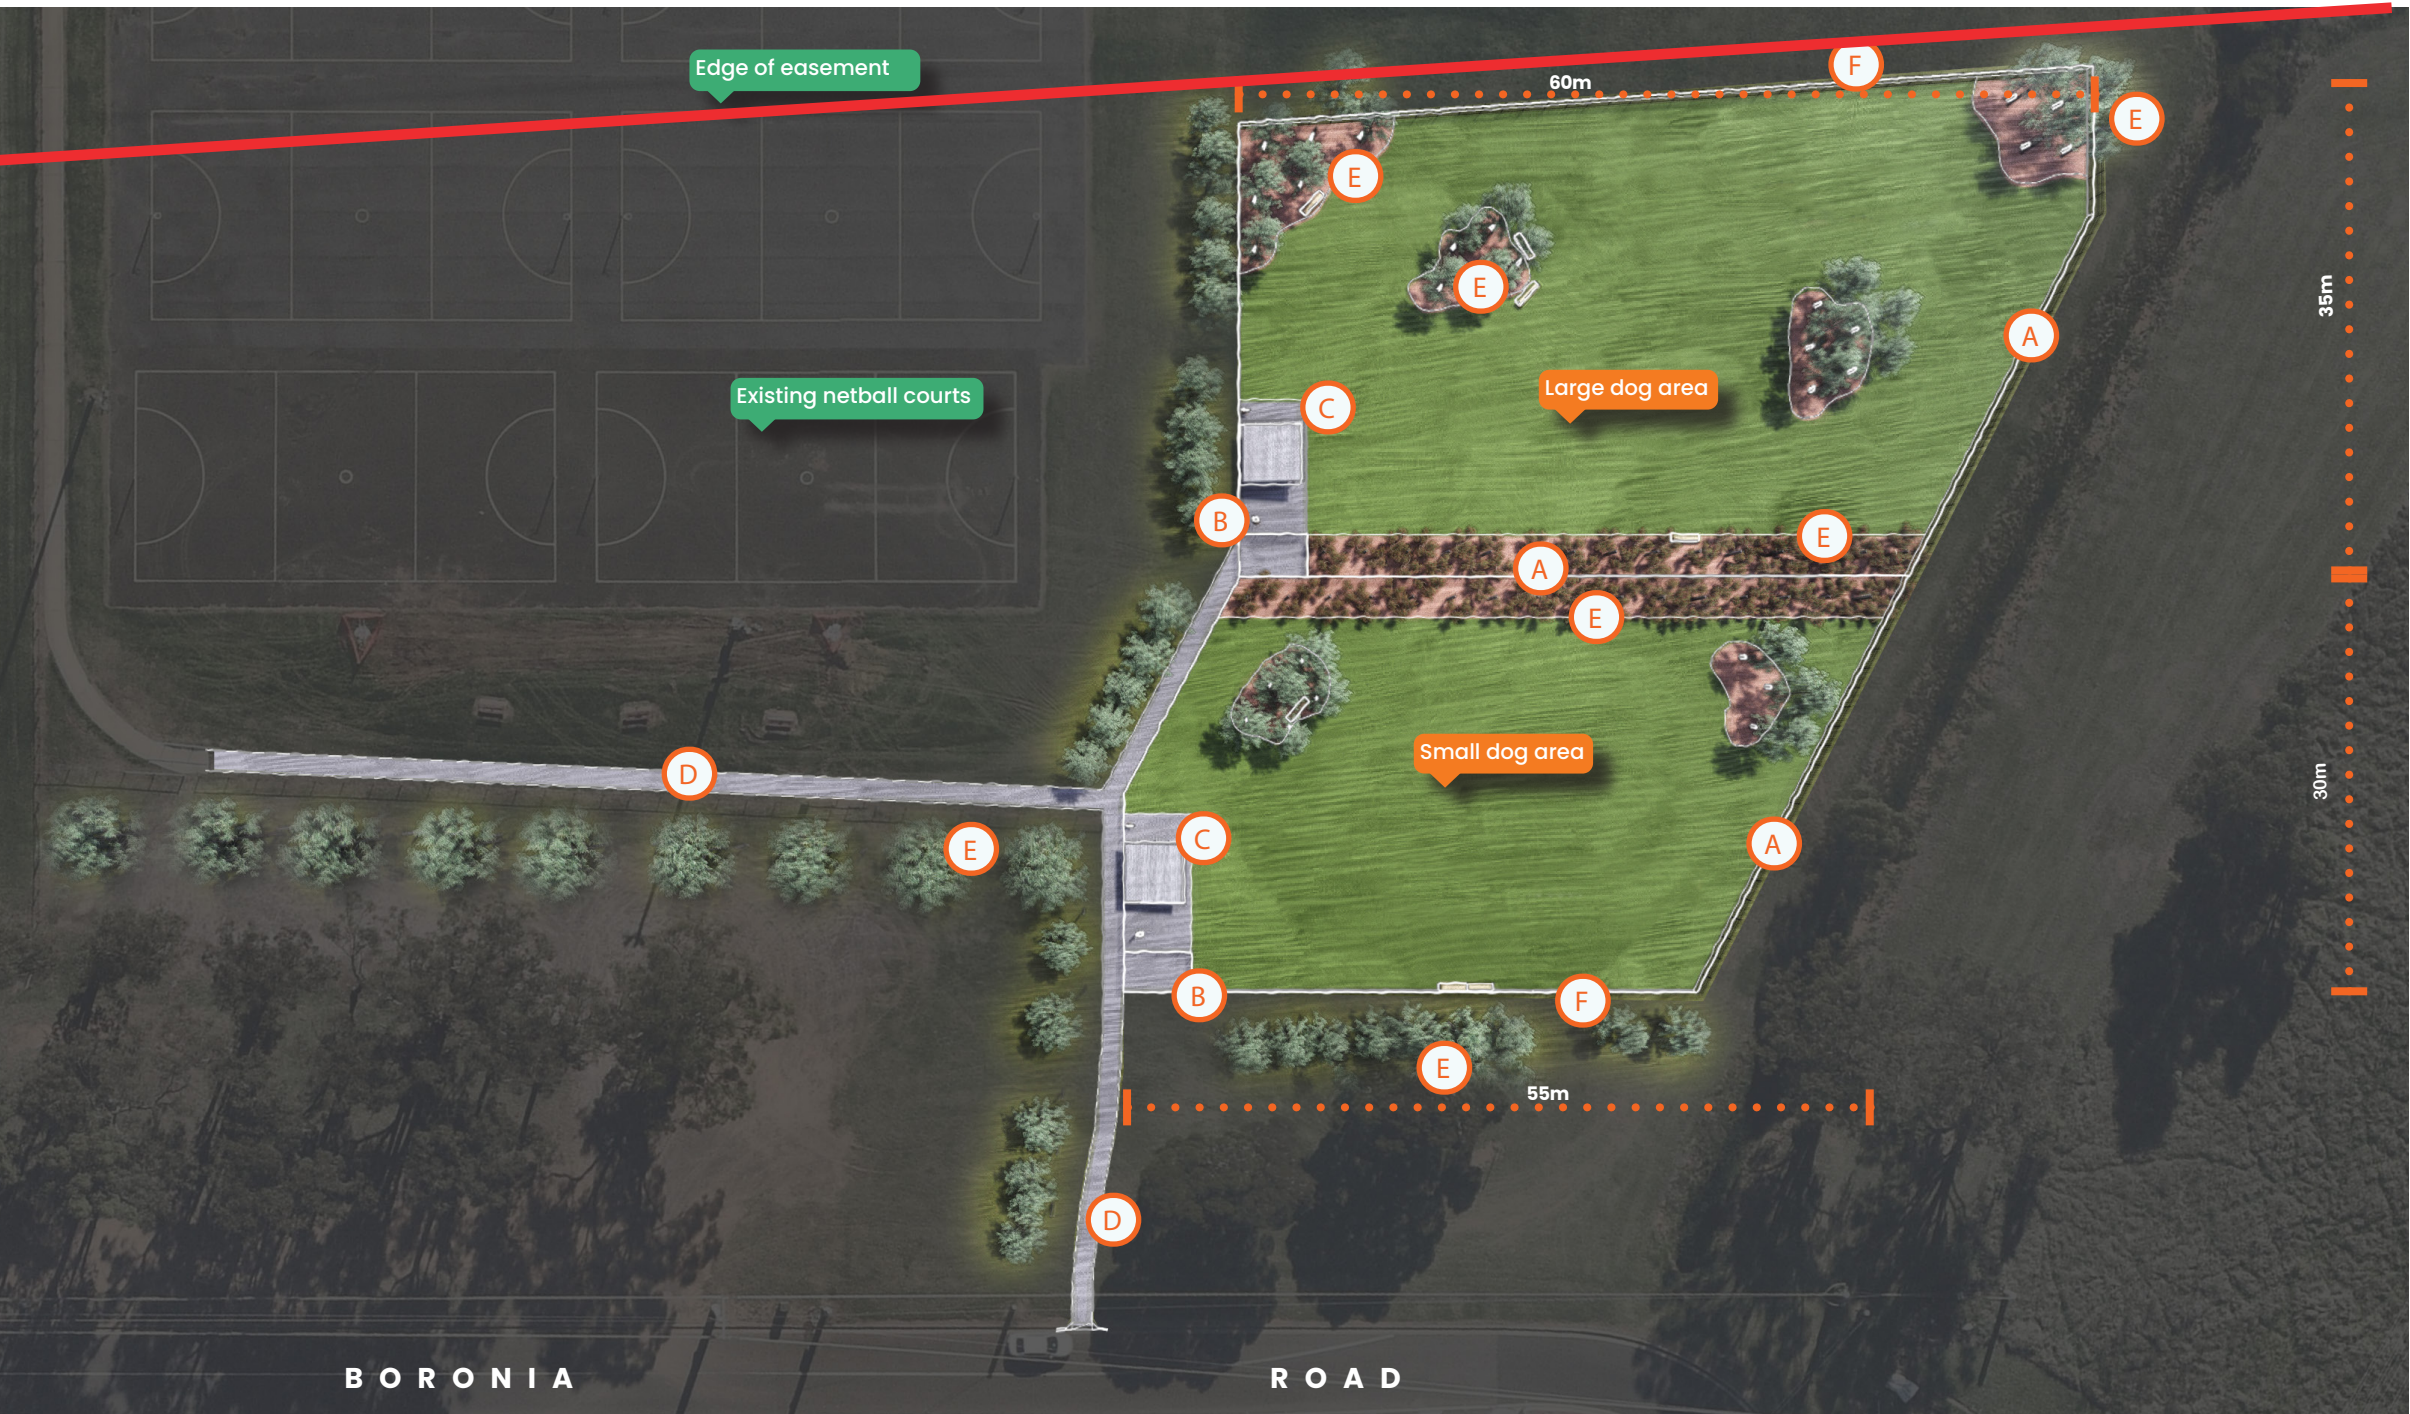

### Legend

- A** 1.5m Coated chain-wire fencing
- B** Airlock gate, bag dispensers, bins, and drinking fountains.
- C** Accessible seating with shelter over
- D** Pathways
- E** Shrub and tree planting
- F** Maintenance vehicle gates

Note: Scope is indicative only. Quotes received above estimated rates may impact final scope of works.

**Boronia Park**  
Dog off leash - Concept Plan

Design and Projects  
Date: 23/06/2023  
Revision: 1



[penrith.city](http://penrith.city)

