



Rev.	Date	Description	Des.	Verif.	Appd.
3	17.08.15	CONCEPT DESIGN	JP	DNA	RE
2	31.07.15	CONCEPT DESIGN	JP	DNA	RE
1	16.07.15	CONCEPT DESIGN	TM	DA	RE

5 0 5 10 15m
1: 500 FULL SIZE A1

© Cardno Limited All Rights Reserved.
This document is produced by Cardno Limited solely for the benefit of and use by the client in accordance with the terms of the retainer. Cardno Limited does not and shall not assume any responsibility or liability whatsoever to any third party arising out of any use or reliance by third party on the content of this document.

**Cardno**
Shaping the Future


Cardno (NSW/ACT) Pty Ltd | ABN 95 001 145 035
Level 9, The Forum, 203 Pacific Highway
St Leonards, NSW 2055
Tel: 02 9496 7700 Fax: 02 9439 5170
Web: www.cardno.com.au

Drawn	J. Pachikova	Date	16.07.15
Checked	D. Atkinson	Date	16.07.15
Designed	T. Mistry	Date	16.07.15
Verified	D. Atkinson	Date	16.07.15
Approved	R. Estrada	Date	16.07.15

Client	PENRITH CITY COUNCIL
Project	DIRD/RMS WSP LOCAL ROADS PACKAGE (ROUND 1) MAJOR INTERSECTIONS ON THE NORTHERN ROAD
Title	CONCEPT DESIGN GENERAL ARRANGEMENT THE NORTHERN RD / GREAT WESTERN HIGHWAY

Status				
PRELIMINARY				
NOT TO BE USED FOR CONSTRUCTION PURPOSES				
Datum	Register	Scale	Size	
AHD		AS SHOWN	A1	
Drawing Number				Revision
TNR-DRG-20-1000-RD-0051				3

XREFs: TNR-XRF-00-0000-SU-CADASTRAL; TNR-XRF-00-0000-SU-SURVEY; TNR-XRF-20-0000-RD-LEGEND_A1_0250; TNR-XRF-20-0000-GN-SHT-LAYOUT_A1_0250; TNR-XRF-20-1000-RD-DESIGN; TNR-XRF-20-0000-UT-DRAINAGE
CAD File: N:\Projects\0001\Y15058_ THE NORTHERN RD PENRITH\Drawings\Build\Drawings\TNR-DRG-20-1000-RD-0251.dwg
DATE PLOTTED: 18 August 2015 9:21 AM BY: JULIA PACHIKOVA

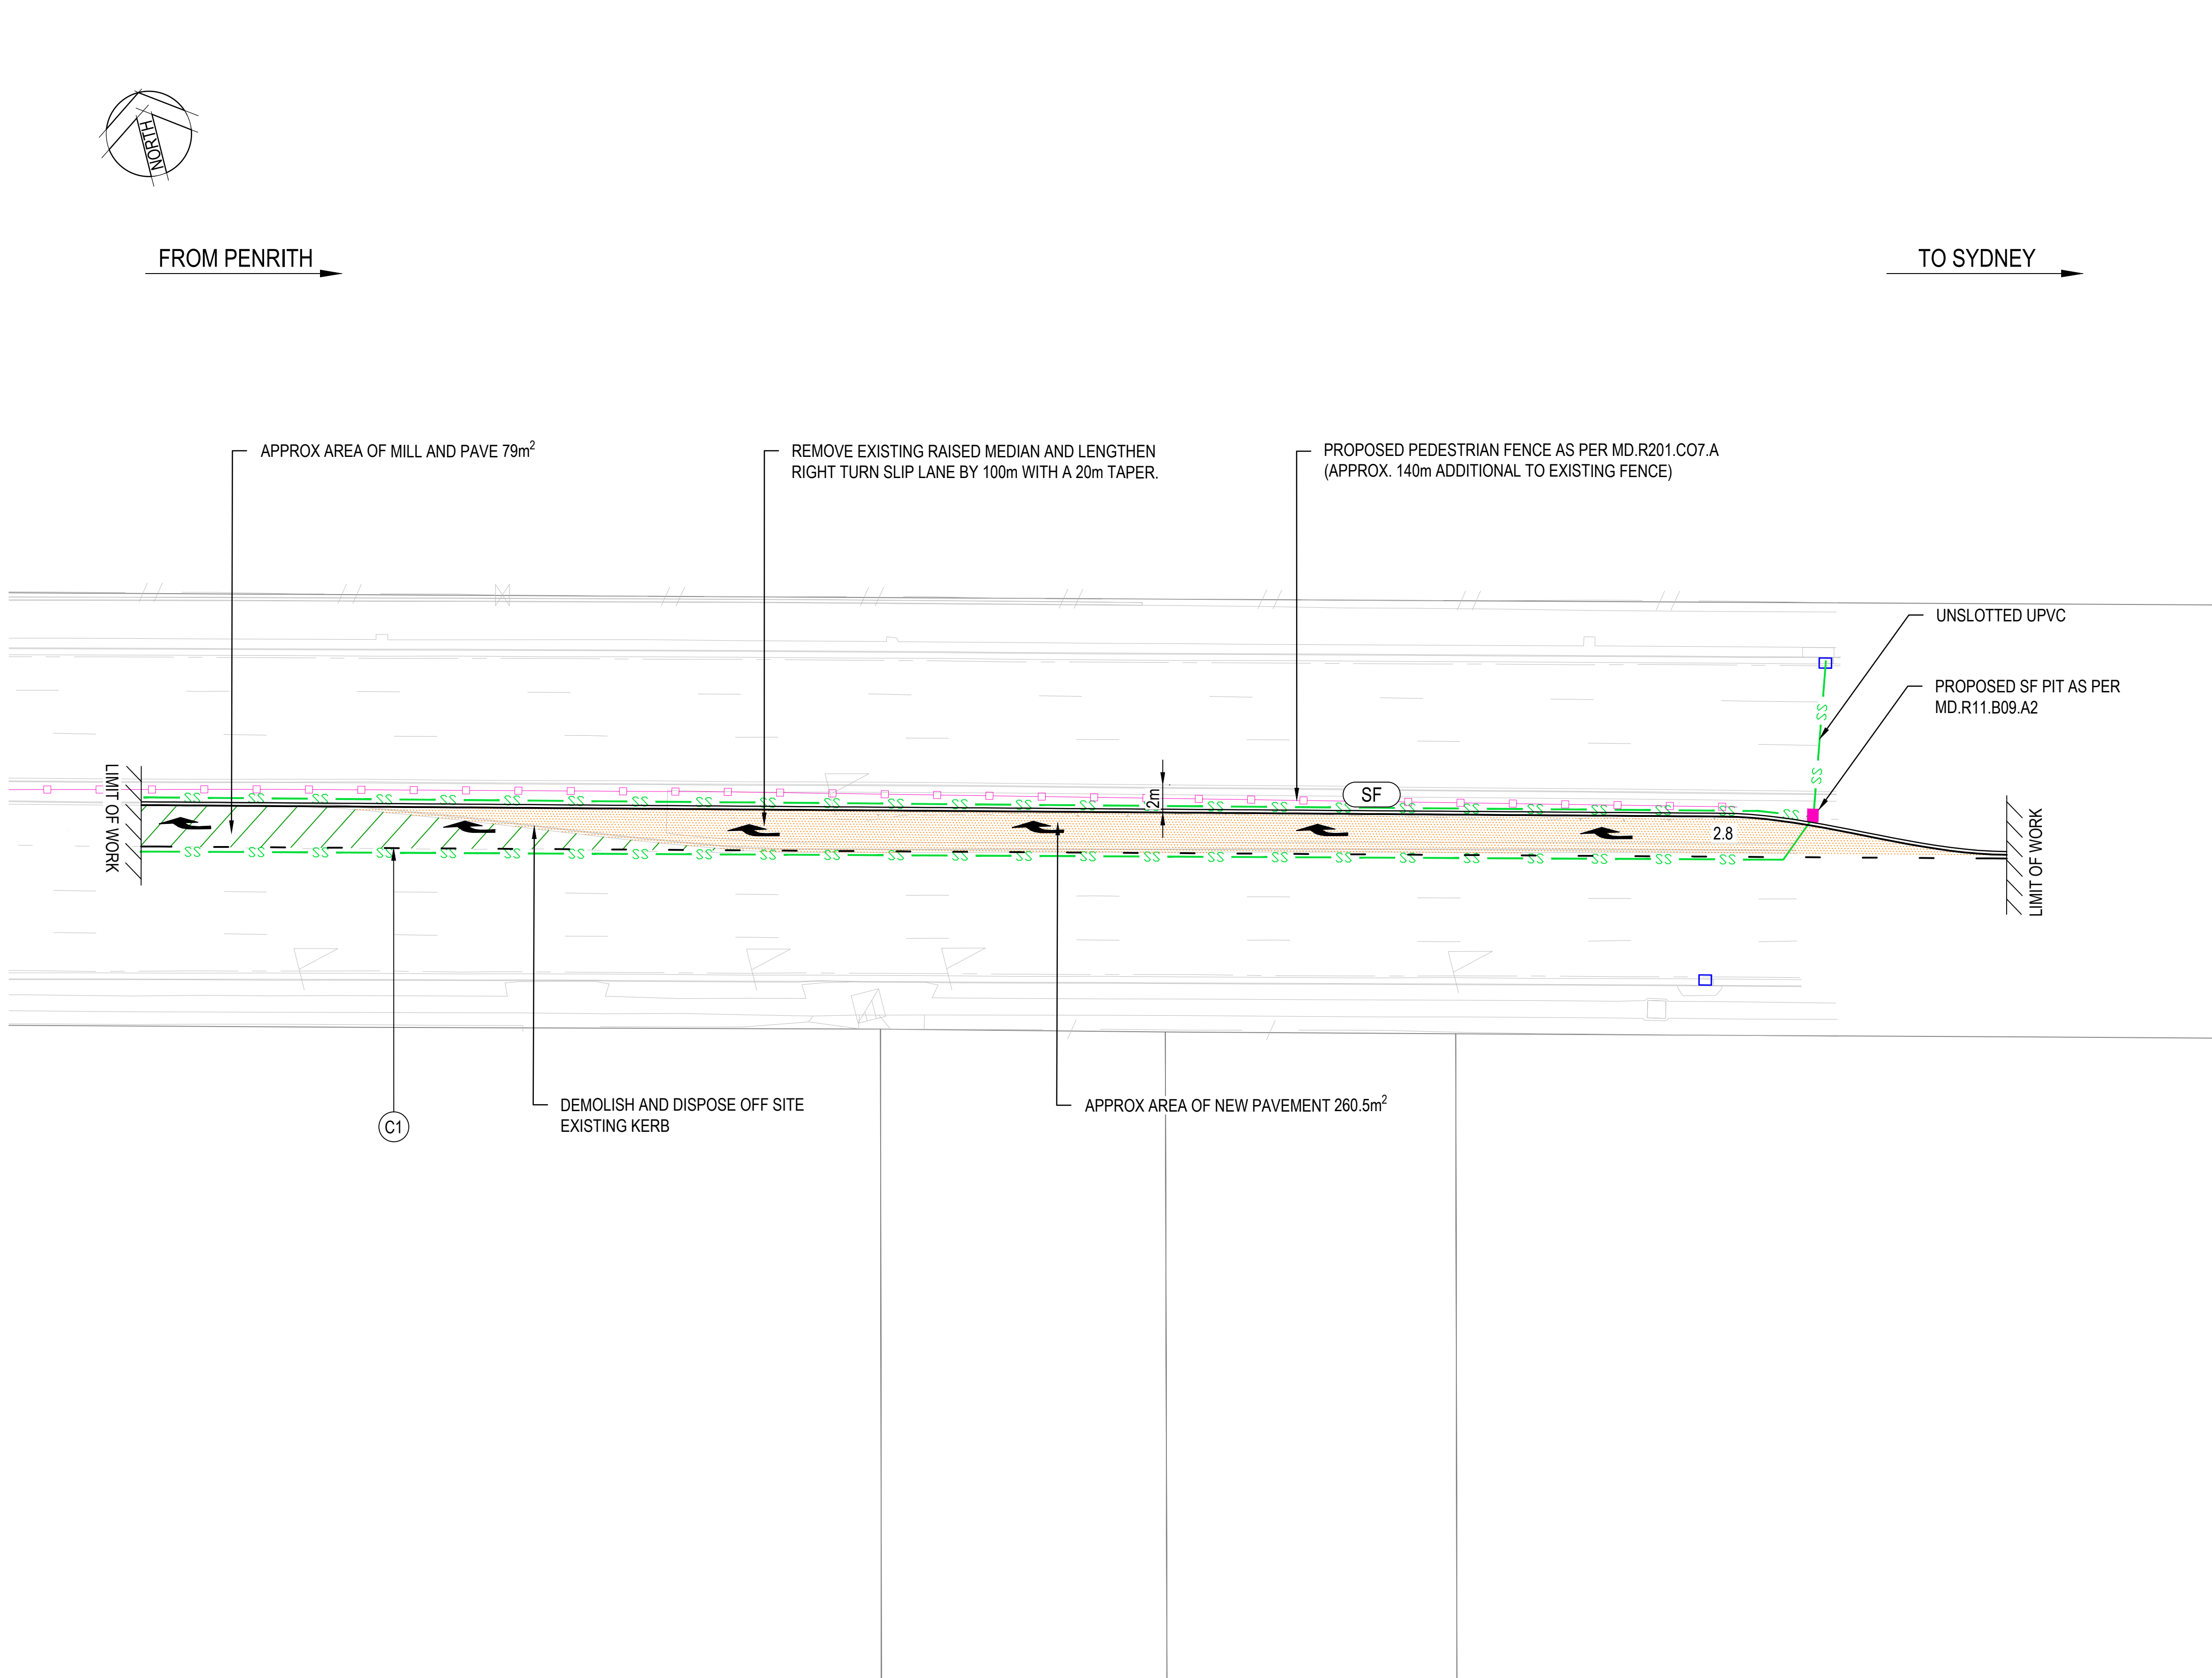

LEGEND

- ROAD DESIGN
- SURVEY
- LOT BOUNDARY
- RETAINING WALL
- EXISTING PEDESTRIAN SAFETY FENCE
- PEDESTRIAN SAFETY FENCE (RMS STANDARD DRAWING MD.R201.C07.A)
- PAVEMENT LINEMARKING TAG (E4)
- RMS TYPE KERB (SA)
- VEHICULAR CROSSING (VC)

DRAINAGE


- DRAINAGE PIT EXISTING
- DRAINAGE PIPE EXISTING
- DRAINAGE PIT PROPOSED
- DRAINAGE PIPE PROPOSED
- SUBSOIL DRAINAGE WITH CLEANOUT (SS)

PAVEMENT

- TYPE 1 - THE NORTHERN ROAD
- TYPE 2 - MILL AND PAVE
- TYPE 3 - RAISED MEDIAN
- TYPE 4 - SHARED PATH / DRIVEWAY
- TYPE 5 - APRON SLAB
- TYPE 6 - BRINGELLY RD / CADDENS RD
- TYPE 7 - FOOTPATH

NOTE:

1. FOR PAVEMENT DETAILS REFER RD-0031

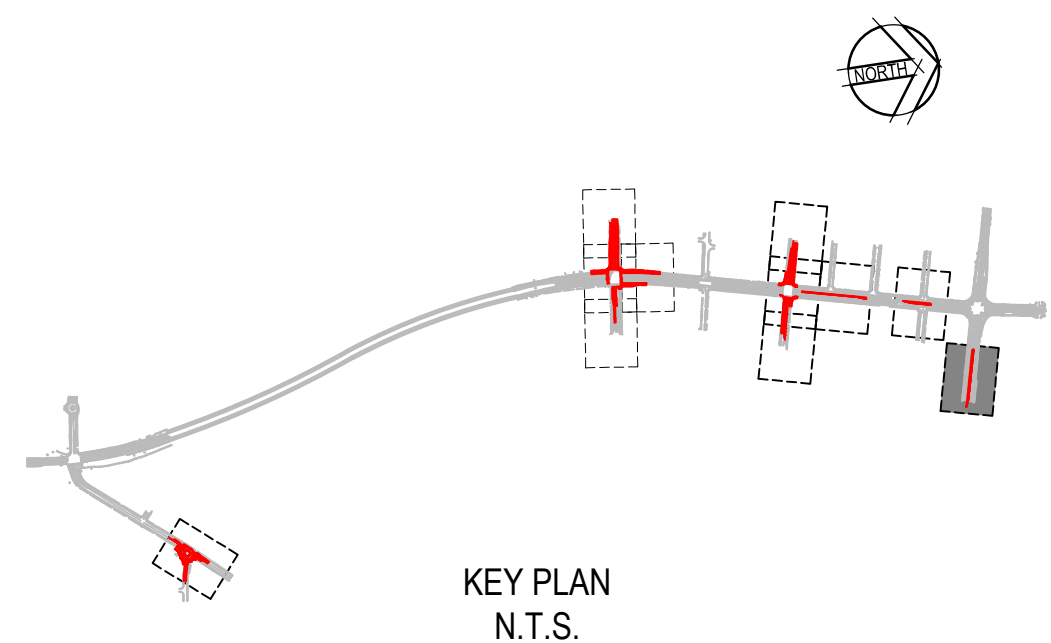

Rev.	Date	Description	Des.	Verif.	Appd.
3	17.08.15	CONCEPT DESIGN	JP	DNA	RE
2	31.07.15	CONCEPT DESIGN	JP	DNA	RE
1	16.07.15	CONCEPT DESIGN	TM	DA	RE



© Cardno Limited All Rights Reserved.
This document is produced by Cardno Limited solely for the benefit of and use by the client in accordance with the terms of the retainer. Cardno Limited does not and shall not assume any responsibility or liability whatsoever to any third party arising out of any use or reliance by third party on the content of this document.

Cardno
Shaping the Future

Cardno (NSW/ACT) Pty Ltd | ABN 95 001 145 035
Level 9, The Forum, 203 Pacific Highway
St Leonards, NSW 2055
Tel: 02 9496 7700 Fax: 02 9439 5170
Web: www.cardno.com.au


Drawn	J. Pachikova	Date	16.07.15
Checked	D. Atkinson	Date	16.07.15
Designed	T. Mistry	Date	16.07.15
Verified	D. Atkinson	Date	16.07.15
Approved	R. Estrada	Date	16.07.15

Client	PENRITH CITY COUNCIL
Project	DIRD/RMS WSIP LOCAL ROADS PACKAGE (ROUND 1) MAJOR INTERSECTIONS ON THE NORTHERN ROAD
Title	CONCEPT DESIGN ROAD PLAN THE NORTHERN RD / GREAT WESTERN HIGHWAY SHEET 1

Status	PRELIMINARY NOT TO BE USED FOR CONSTRUCTION PURPOSES			
Datum	AHD	Register	Scale	Size
			AS SHOWN	A1
Drawing Number	TNR-DRG-20-1000-RD-0251			Revision
				3

XREFs: TNR-XRF-00-0000-GN-STREET NAMES; TNR-XRF-00-0000-SU-SURVEY; TNR-XRF-00-0000-CADASTRAL; TNR-XRF-00-0000-GN-SHT-LAYOUT_A1_0250; TNR-XRF-20-1000-RD-DESIGN; TNR-XRF-20-0000-UT-DRAINAGE
CAD File: N:\Projects\0001\Y15058_ THE NORTHERN RD PENRITH\Drawings\Build\Drawings\TNR-DRG-20-1000-RD-0252.dwg

DATE PLOTTED: 18 August 2015 9:21 AM BY: JULIA PACHKOVA

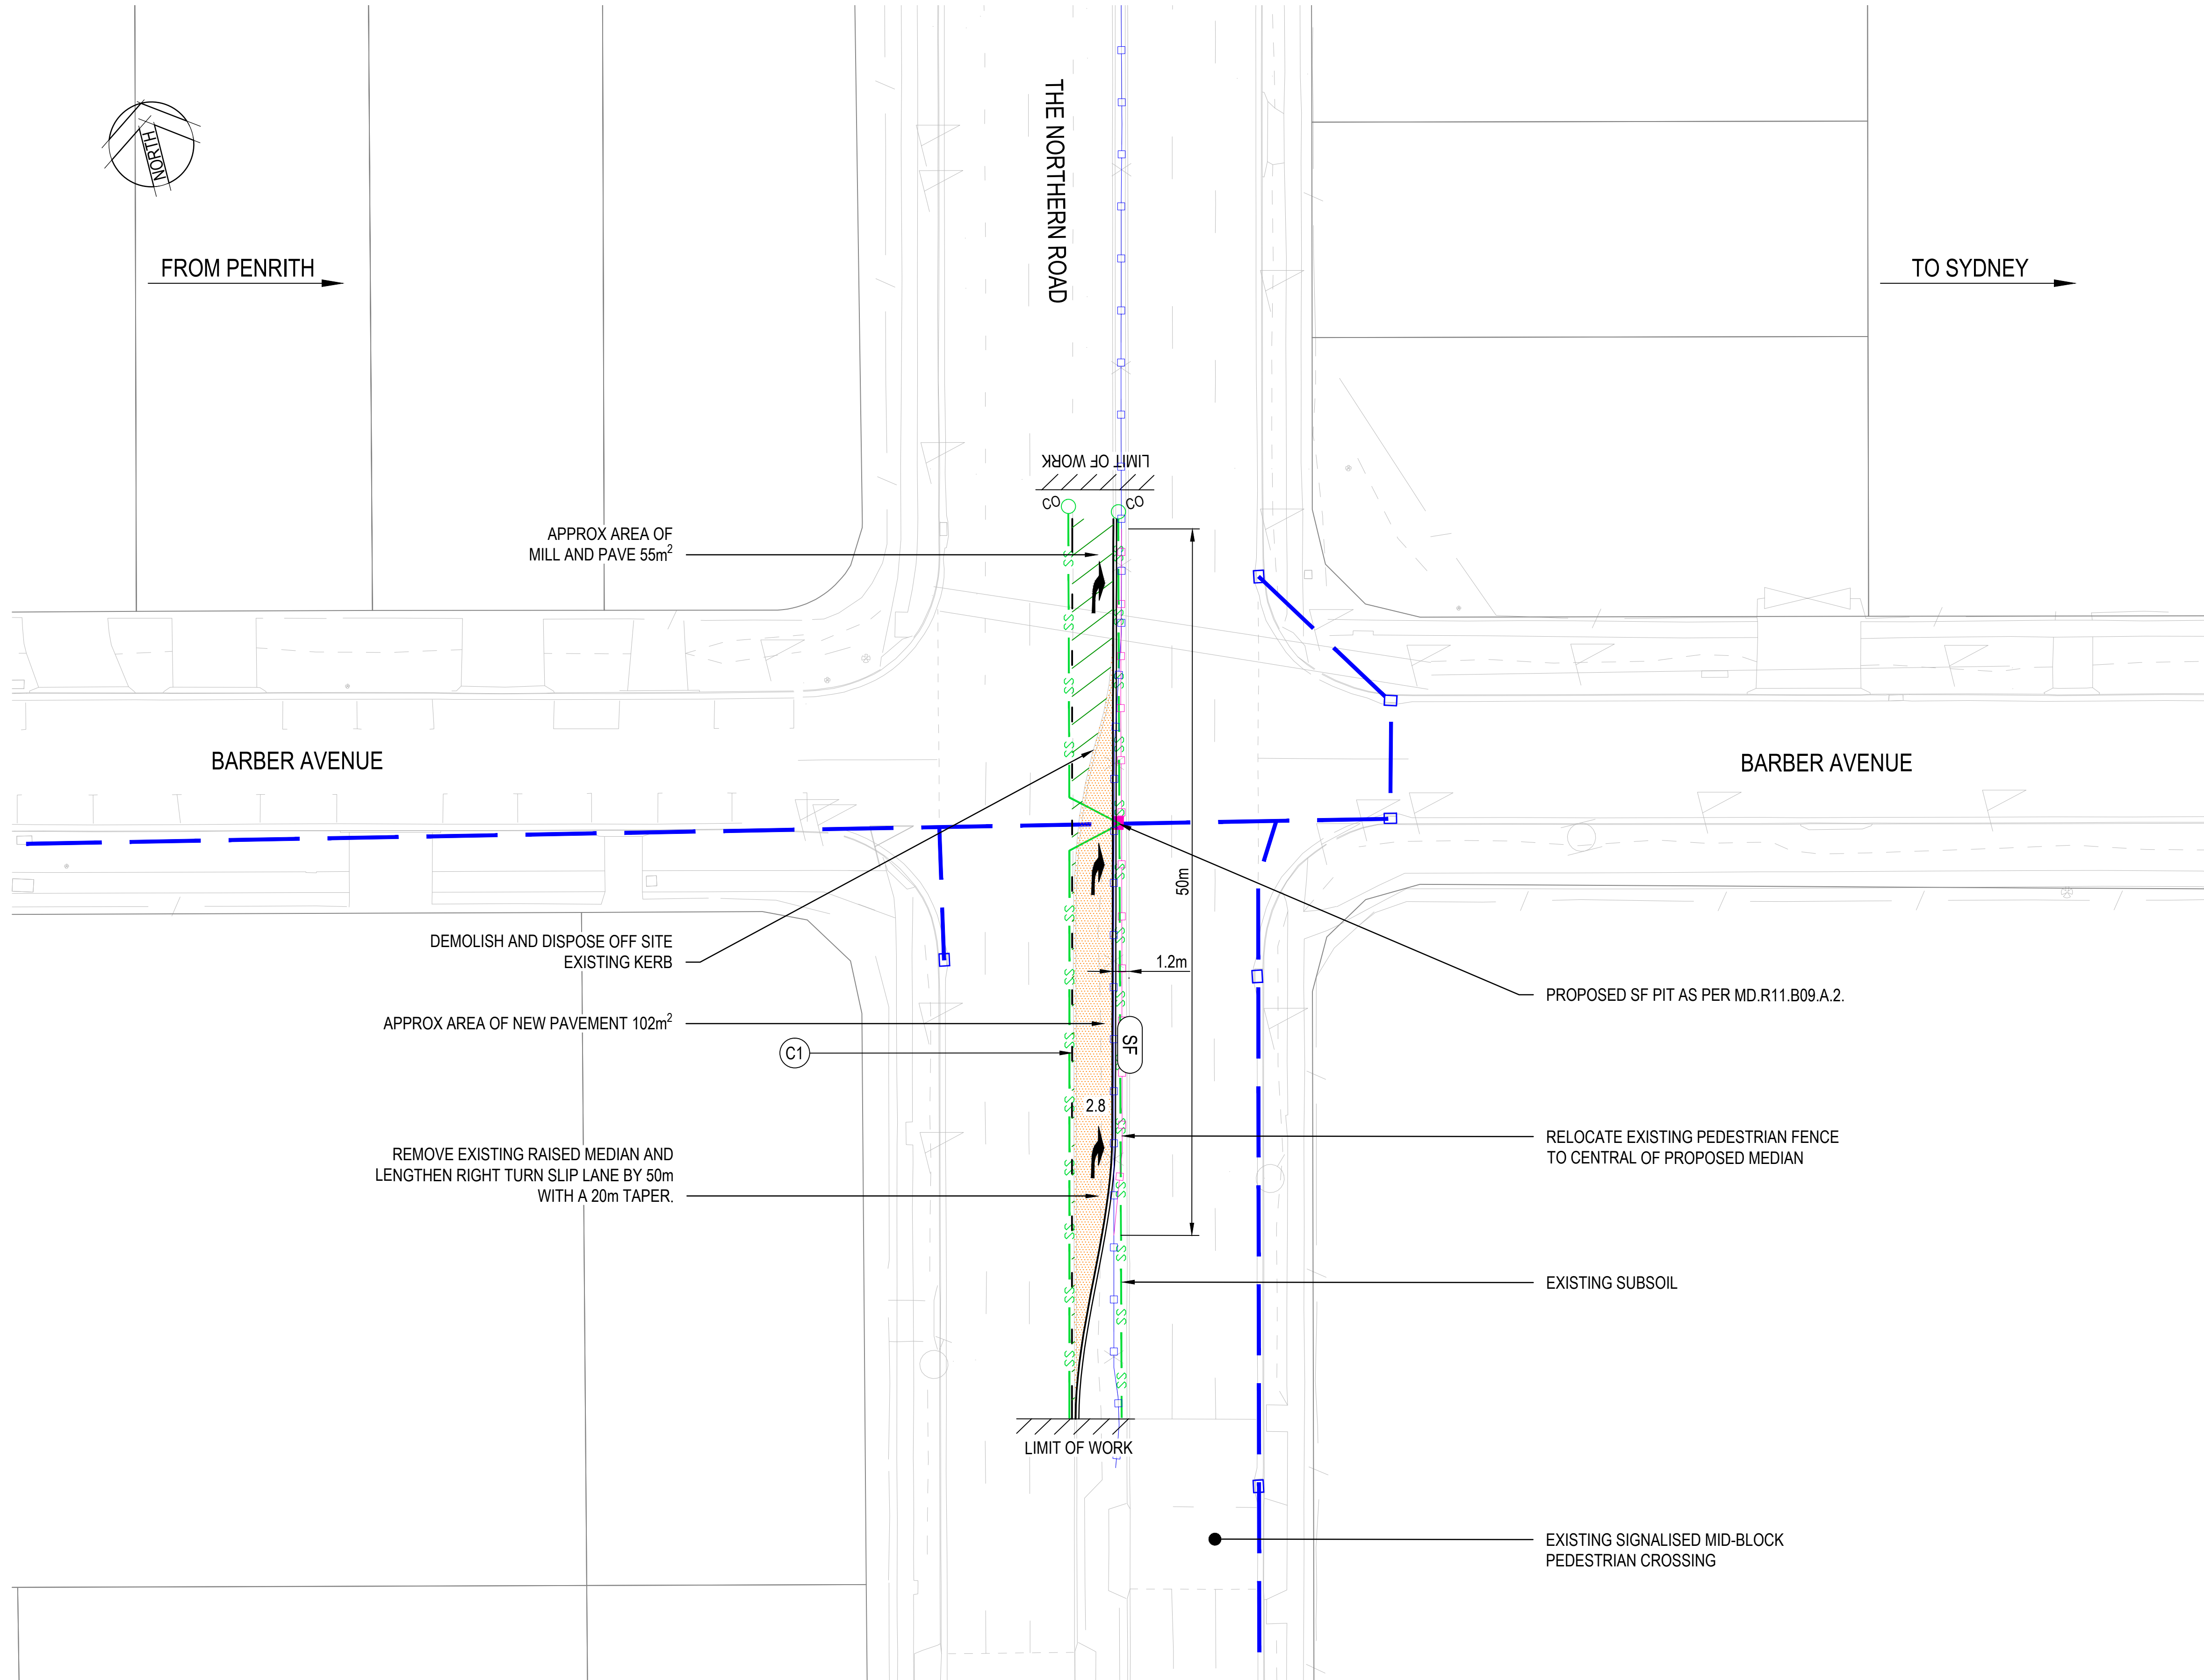


- LEGEND**
- ROAD DESIGN
 - SURVEY
 - LOT BOUNDARY
 - RETAINING WALL
 - EXISTING PEDESTRIAN SAFETY FENCE
 - PEDESTRIAN SAFETY FENCE (RMS STANDARD DRAWING MD.R201.C07.A)
 - PAVEMENT LINEMARKING TAG (E4)
 - RMS TYPE KERB (SA)
 - VEHICULAR CROSSING (VC)

- DRAINAGE**
- DRAINAGE PIT EXISTING
 - DRAINAGE PIPE EXISTING
 - DRAINAGE PIT PROPOSED
 - DRAINAGE PIPE PROPOSED
 - SUBSOIL DRAINAGE WITH CLEANOUT (SS)

- PAVEMENT**
- TYPE 1 - THE NORTHERN ROAD
 - TYPE 2 - MILL AND PAVE
 - TYPE 3 - RAISED MEDIAN
 - TYPE 4 - SHARED PATH / DRIVEWAY
 - TYPE 5 - APRON SLAB
 - TYPE 6 - BRINGELLY RD / CADDENS RD
 - TYPE 7 - FOOTPATH

NOTE:

1. FOR PAVEMENT DETAILS REFER RD-0031

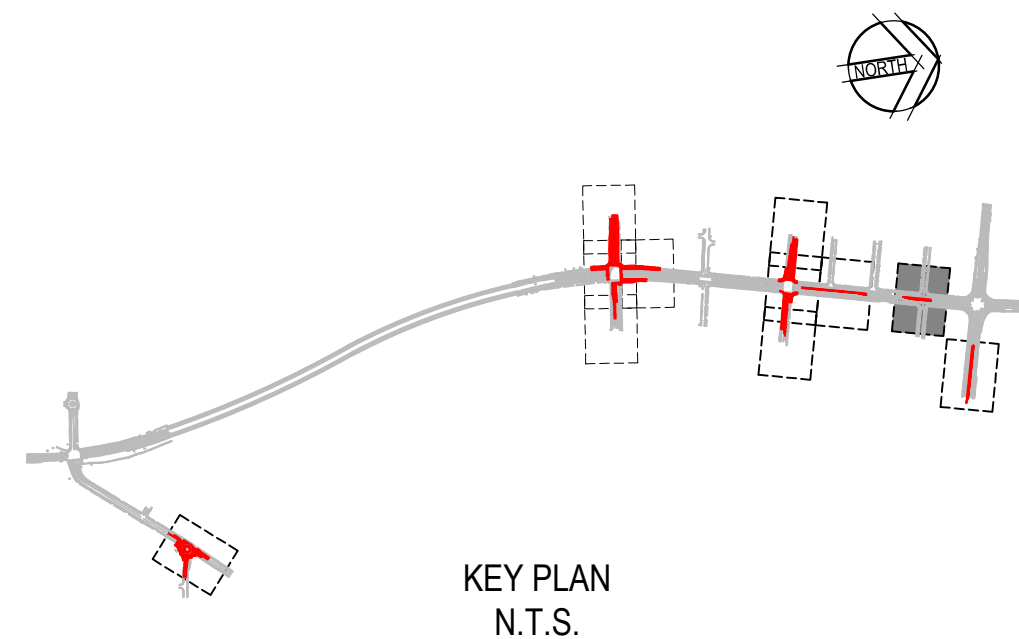

Rev.	Date	Description	Des.	Verif.	Appd.
3	17.08.15	CONCEPT DESIGN	JP	DNA	RE
2	31.07.15	CONCEPT DESIGN	JP	DNA	RE
1	16.07.15	CONCEPT DESIGN	TM	DA	RE



© Cardno Limited All Rights Reserved.
This document is produced by Cardno Limited solely for the benefit of and use by the client in accordance with the terms of the retainer. Cardno Limited does not and shall not assume any responsibility or liability whatsoever to any third party arising out of any use or reliance by third party on the content of this document.



Cardno
Shaping the Future

Cardno (NSW/ACT) Pty Ltd | ABN 95 001 145 035
Level 9, The Forum, 203 Pacific Highway
St Leonards, NSW 2055
Tel: 02 9496 7700 Fax: 02 9439 5170
Web: www.cardno.com.au

Drawn	J. Pachikova	Date	16.07.15
Checked	D. Atkinson	Date	16.07.15
Designed	T. Mistry	Date	16.07.15
Verified	D. Atkinson	Date	16.07.15
Approved	R. Estrada	Date	16.07.15

Client	PENRITH CITY COUNCIL
Project	DIRD/RMS WSP LOCAL ROADS PACKAGE (ROUND 1) MAJOR INTERSECTIONS ON THE NORTHERN ROAD
Title	CONCEPT DESIGN ROAD PLAN THE NORTHERN RD / GREAT WESTERN HIGHWAY SHEET 2

Status	PRELIMINARY NOT TO BE USED FOR CONSTRUCTION PURPOSES			
Datum	AHD	Register	Scale	Size
			AS SHOWN	A1
Drawing Number	TNR-DRG-20-1000-RD-0252			Revision
				3

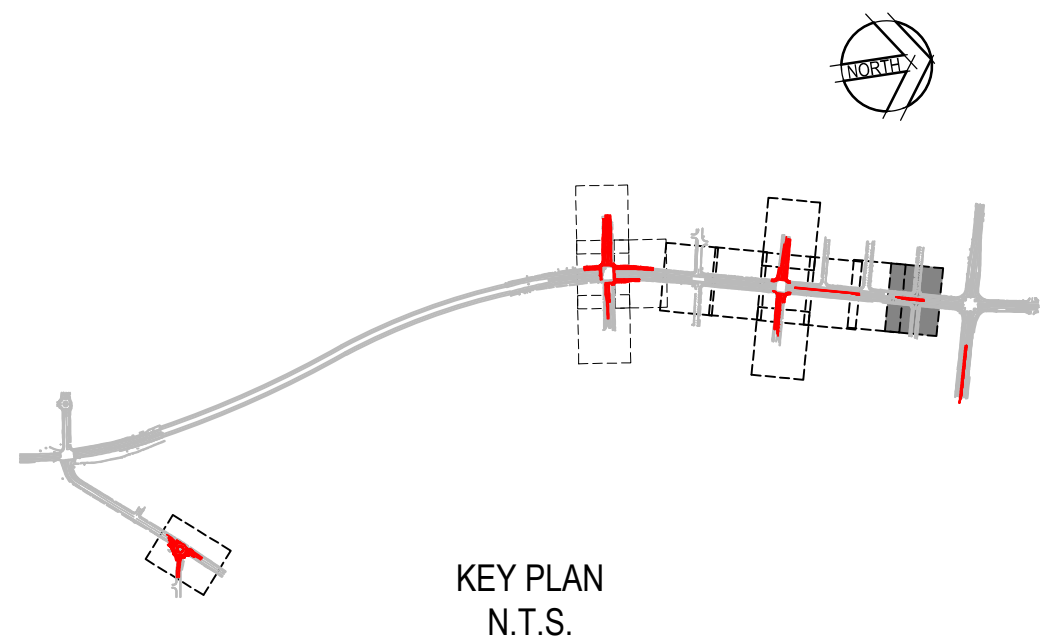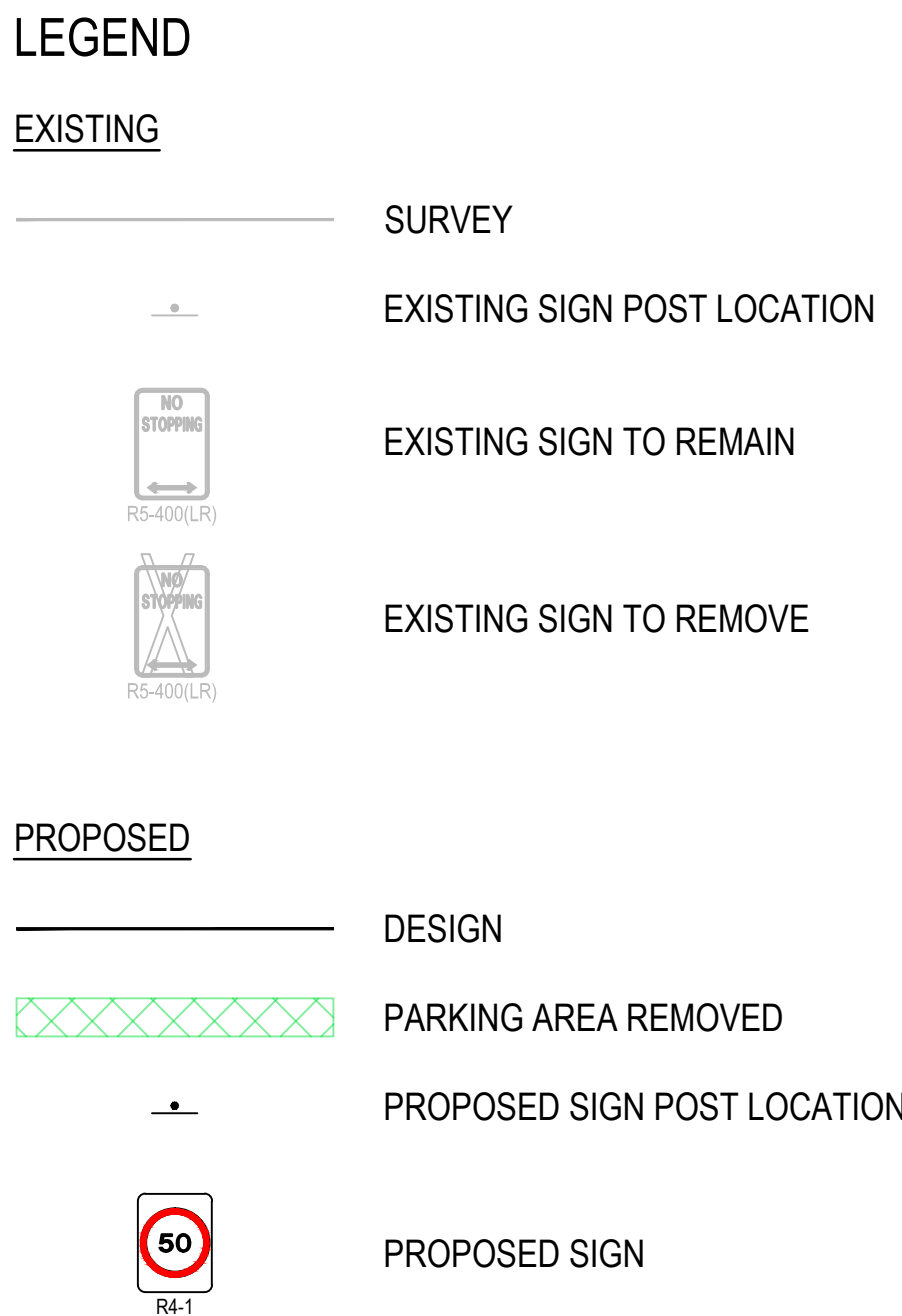[illegible]



© Cardno Limited All Rights Reserved.
This document is produced by Cardno Limited solely for the benefit of and use by the client in accordance with the terms of the retainer. Cardno Limited does not and shall not assume any responsibility or liability whatsoever to any third party arising out of any use or reliance by third party on the content of this document.

CHECK PRINT ONLY					
PRELIMINARY ☐		FINAL ☐		INITIAL	DATE
MARKUP					
BACKDRAFTED / CORRECTED					
CONFIRMED					
SELF CHECK					

Drawn	Date
J. Pachikova	31.07.15
Checked	Date
D. Atkinson	31.07.15
Designed	Date
D. Atkinson	31.07.15
Verified	Date
D. Atkinson	31.07.15
Approved	
R. Estrada	31.07.15

Client	PENRITH CITY COUNCIL
Project	DIRD/RMS WSP LOCAL ROADS PACKAGE (ROUND 1) MAJOR INTERSECTIONS ON THE NORTHERN ROAD
Title	CONCEPT DESIGN SIGNAGE PLAN THE NORTHERN RD / GREAT WESTERN HIGHWAY SHEET 1

Status		PRELIMINARY NOT TO BE USED FOR CONSTRUCTION PURPOSES			
Datum					
AHD			AS SHOWN	A1	
Drawing Number					Revision
TNR-DRG-20-1000-RF-0252					2

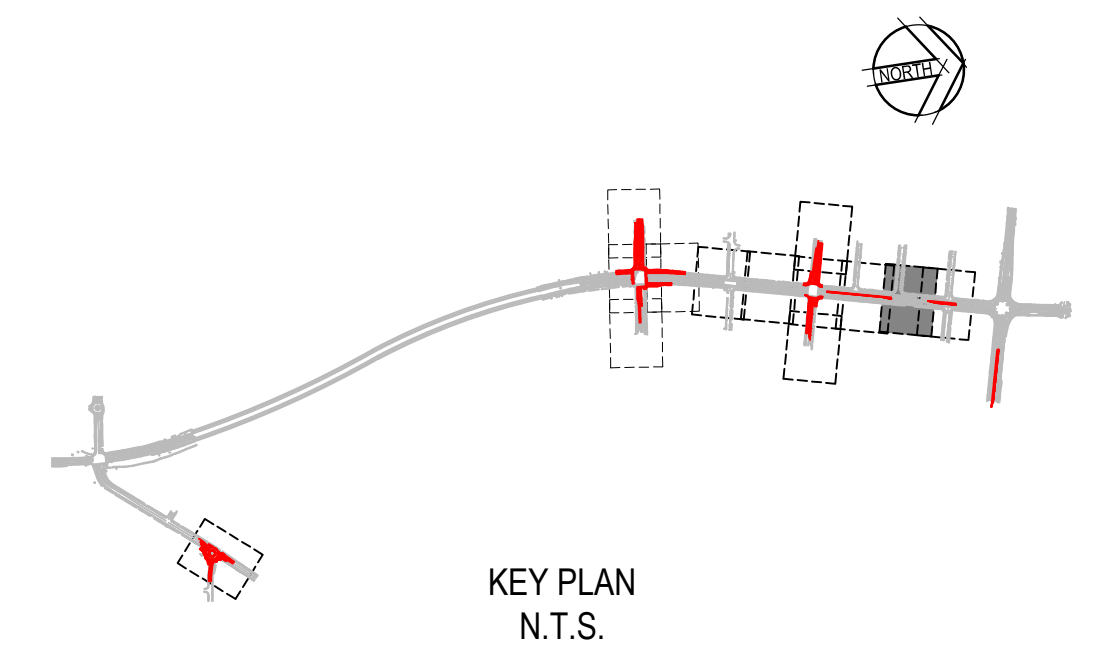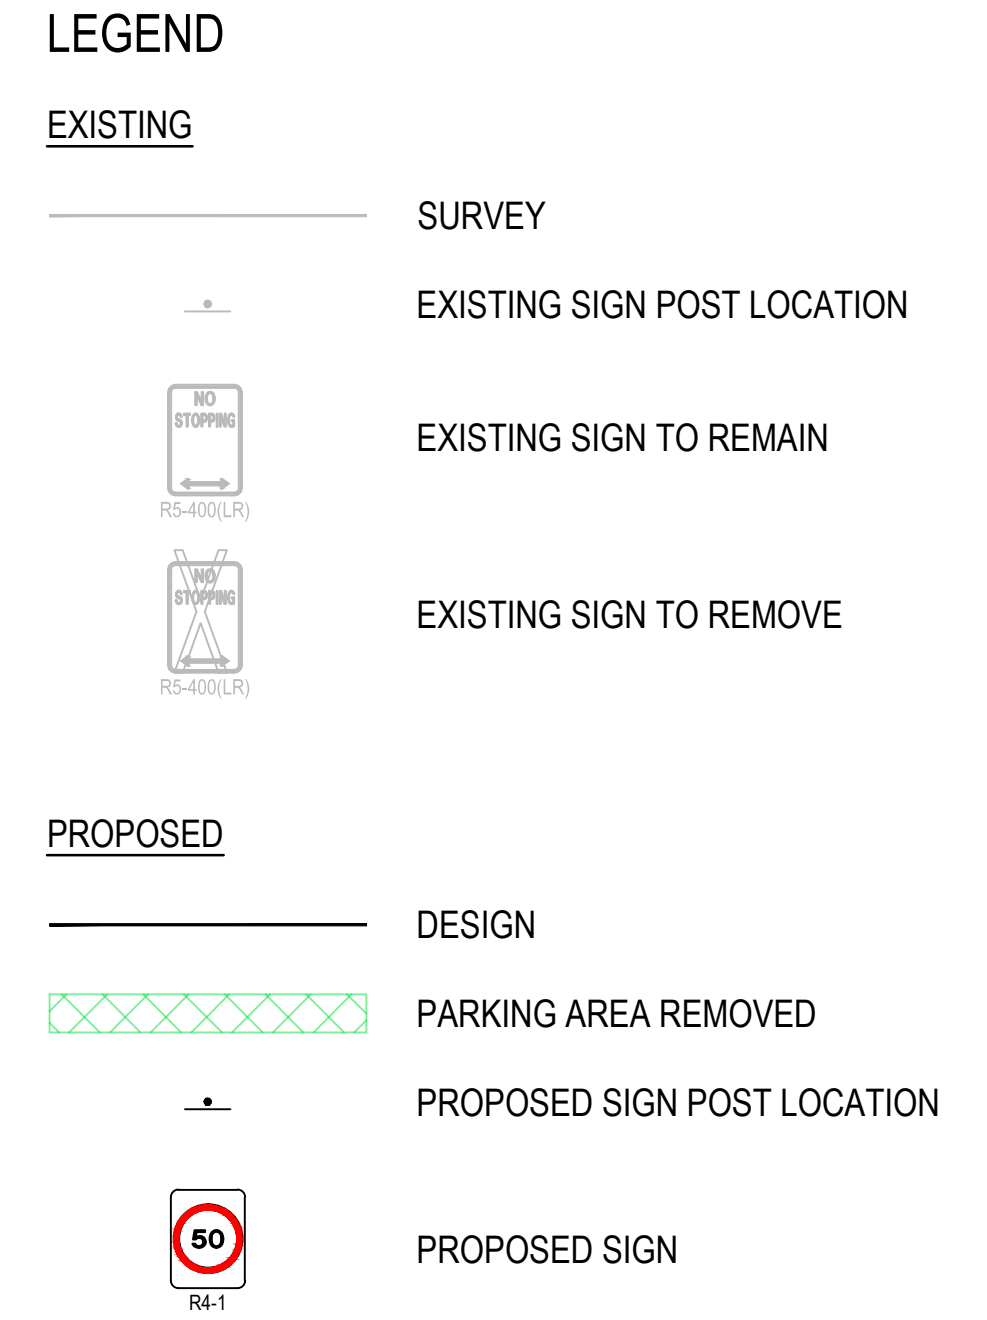[illegible]


© Cardno Limited All Rights Reserved.
This document is produced by Cardno Limited solely for the benefit of and use by the client in accordance with the terms of the retainer. Cardno Limited does not and shall not assume any responsibility or liability whatsoever to any third party arising out of any use or reliance by third party on the content of this document.

CHECK PRINT ONLY					
PRELIMINARY ☐	FINAL ☐	INITIAL	DATE	INITIAL	DATE
MARKUP					
BACKDRAFTED / CORRECTED					
CONFIRMED					
SELF CHECK					

Drawn	Date
J. Pachikova	31.07.15
Checked	Date
D. Atkinson	31.07.15
Designed	Date
D. Atkinson	31.07.15
Verified	Date
D. Atkinson	31.07.15
Approved	
R. Estrada	31.07.15

Client	PENRITH CITY COUNCIL
Project	DIRD/RMS WSP LOCAL ROADS PACKAGE (ROUND 1) MAJOR INTERSECTIONS ON THE NORTHERN ROAD
Title	CONCEPT DESIGN SIGNAGE PLAN THE NORTHERN RD / GREAT WESTERN HIGHWAY SHEET 2

Status		PRELIMINARY	
NOT TO BE USED FOR CONSTRUCTION PURPOSES			
Date	Register	Scale	Size
AHD		AS SHOWN	A1
Drawing Number			Revision
TNR-DRG-20-1000-RF-0253			2

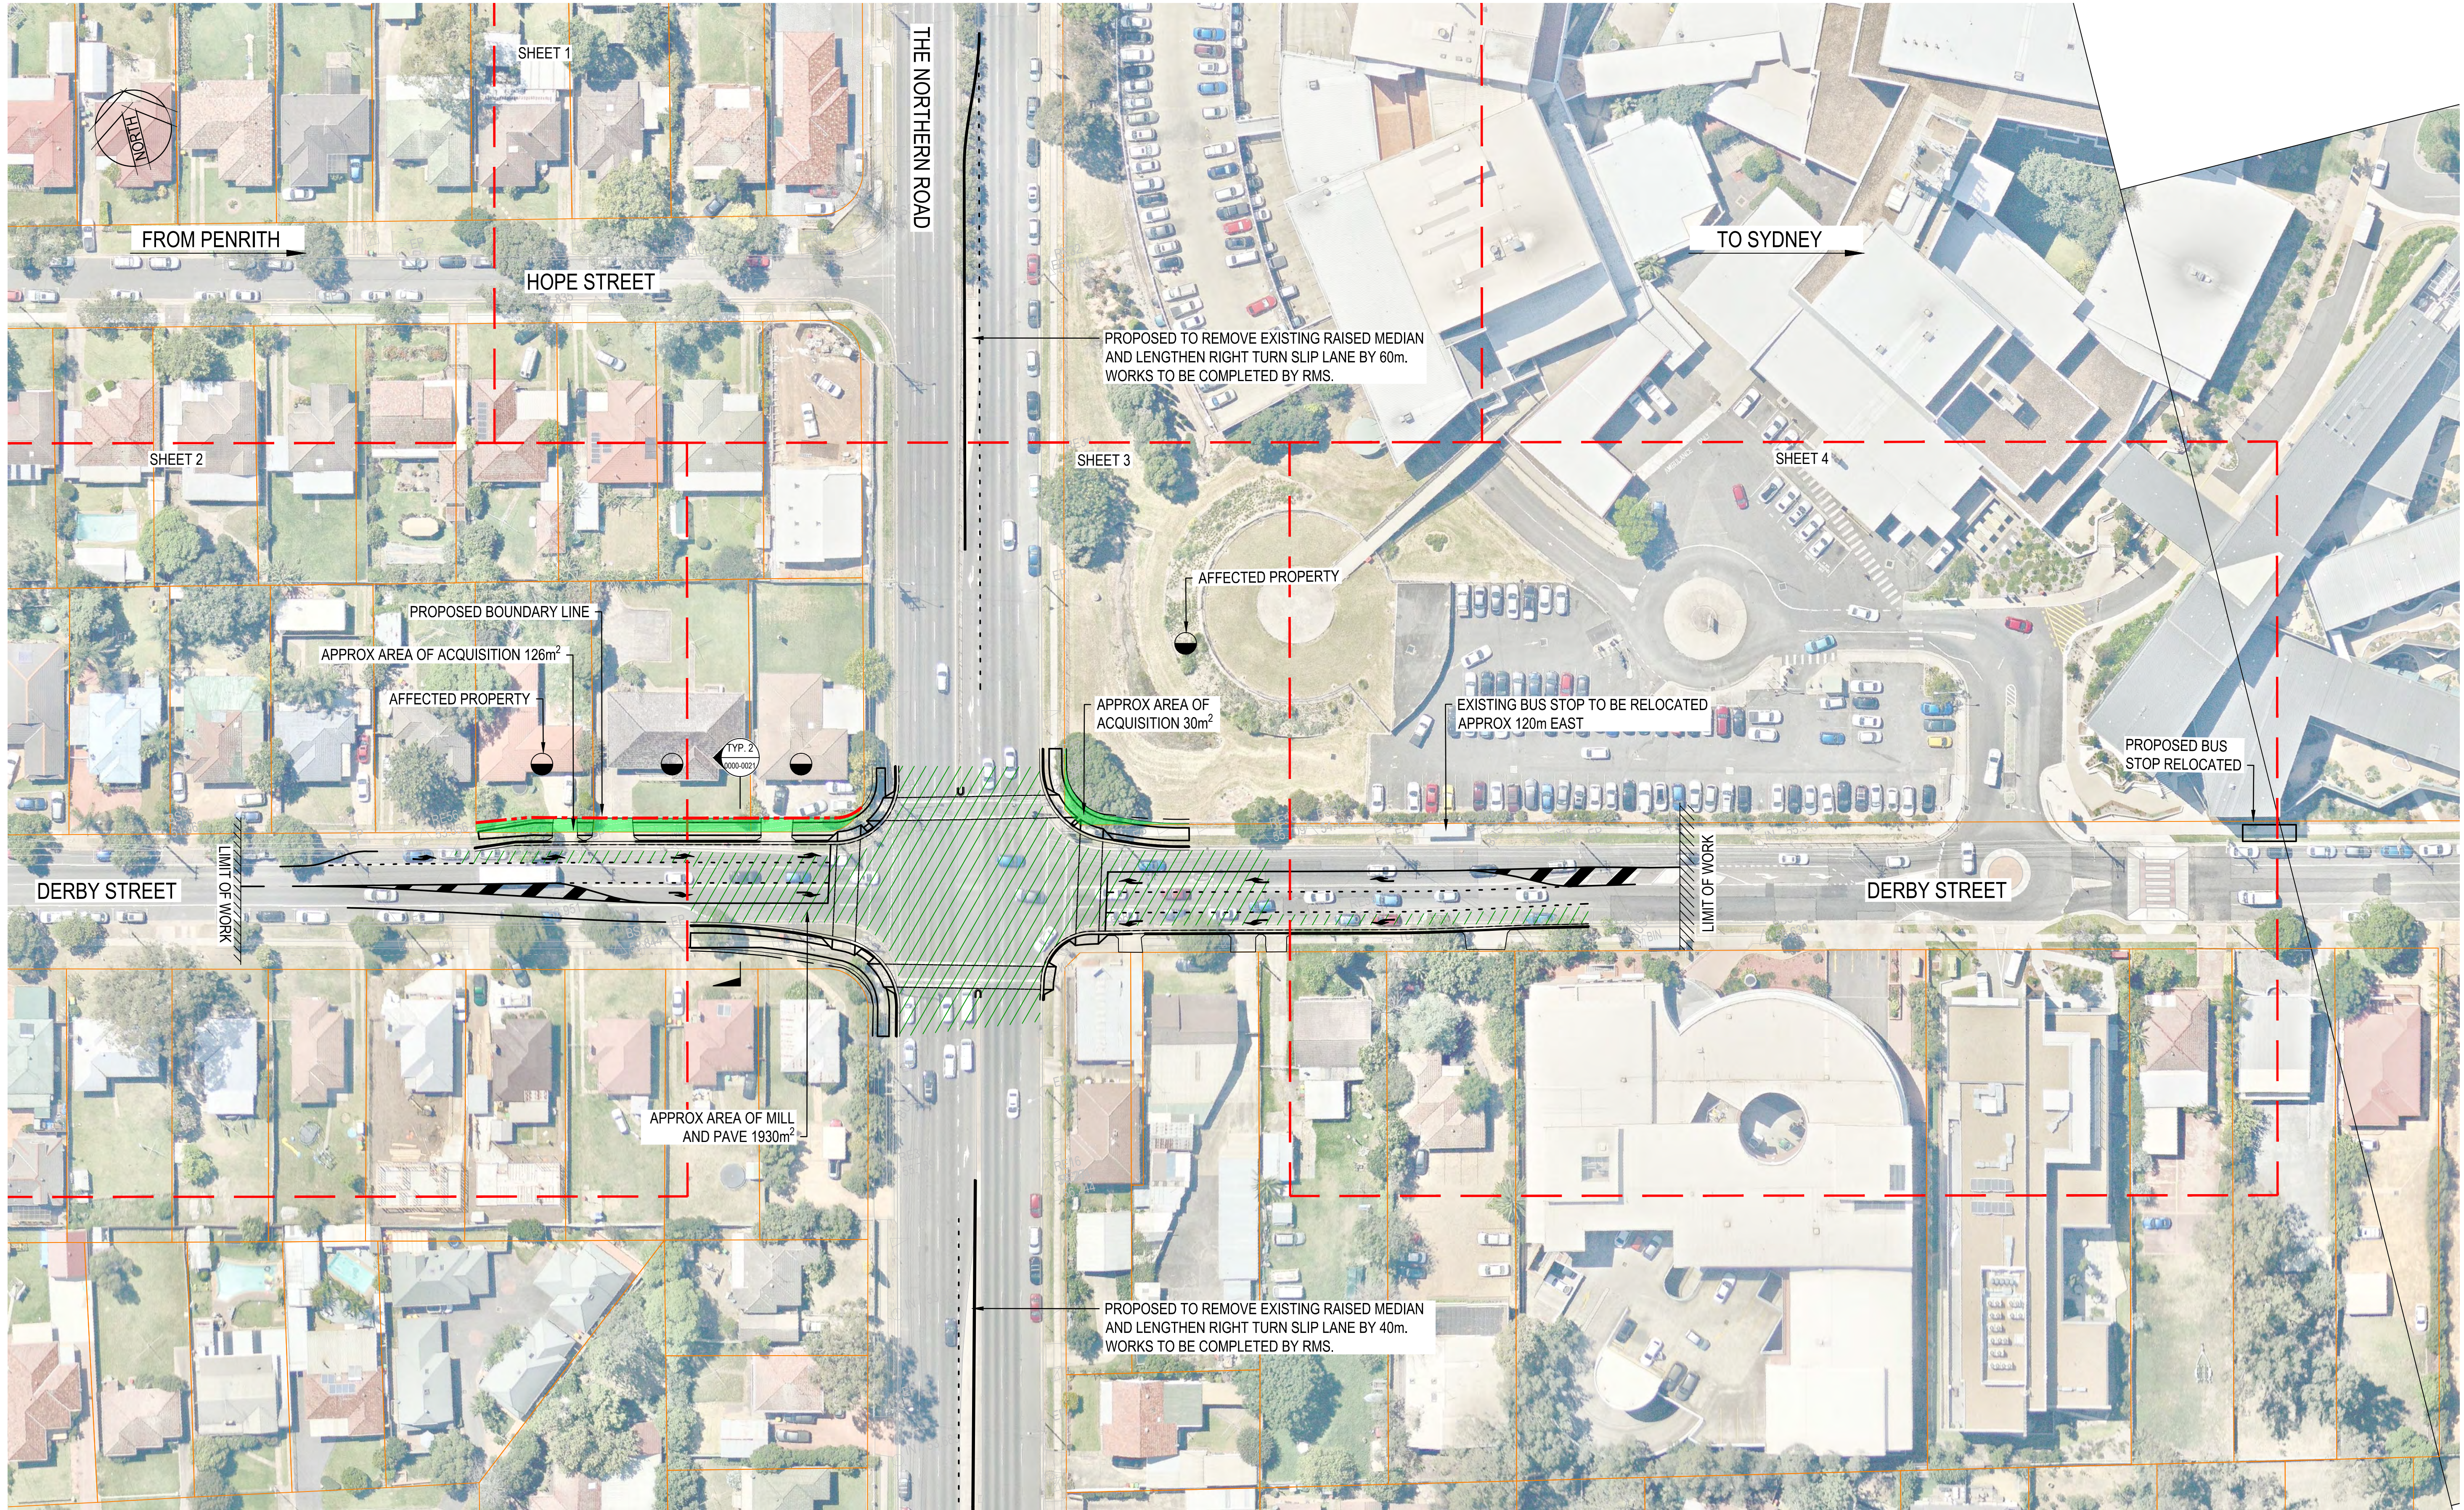

Rev.	Date	Description	Des.	Verif.	Appd.
3	17.08.15	CONCEPT DESIGN	JP	DNA	RE
2	31.07.15	CONCEPT DESIGN	JP	DNA	RE
1	16.07.15	CONCEPT DESIGN	TM	DA	RE

5 0 5 10 15m
1: 500 FULL SIZE A1

© Cardno Limited All Rights Reserved.
This document is produced by Cardno Limited solely for the benefit of and use by the client in accordance with the terms of the retainer. Cardno Limited does not and shall not assume any responsibility or liability whatsoever to any third party arising out of any use or reliance by third party on the content of this document.

Cardno
Shaping the Future

Cardno (NSW/ACT) Pty Ltd | ABN 95 001 145 035
Level 9, The Forum, 203 Pacific Highway
St Leonards, NSW 2055
Tel: 02 9496 7700 Fax: 02 9439 5170
Web: www.cardno.com.au


Drawn	J. Pachikova	Date	16.07.15
Checked	D. Atkinson	Date	16.07.15
Designed	T. Mistry	Date	16.07.15
Verified	D. Atkinson	Date	16.07.15
Approved	R. Estrada	Date	16.07.15

Client	PENRITH CITY COUNCIL
Project	DIRD/RMS WSP LOCAL ROADS PACKAGE (ROUND 1) MAJOR INTERSECTIONS ON THE NORTHERN ROAD
Title	CONCEPT DESIGN GENERAL ARRANGEMENT

Status				
PRELIMINARY				
NOT TO BE USED FOR CONSTRUCTION PURPOSES				
Datum	Register	Scale	Size	
AHD		AS SHOWN		A1
Drawing Number				Revision
TNR-DRG-20-2000-RD-0051				3

XREFs: TNR-XRF-20-2000-RD-DESIGN; TNR-XRF-00-0000-SU-AERIAL_FADED; TNR-XRF-00-0000-SU-CADASTRAL; TNR-XRF-00-0000-SU-SURVEY; TNR-XRF-20-0000-RD-LEGEND; A1_0250; TNR-XRF-00-0000-GN-STREET NAMES; TNR-XRF-20-0000-UT-DRAINAGE
CAD File: N:\Projects\0201\Y15058_ THE NORTHERN RD PENRITH\Drawings\Build\Drawings\TNR-DRG-20-2000-RD-0251.dwg

DATE PLOTTED: 18 August 2015 9:23 AM BY: JULIA PACHIKOVA

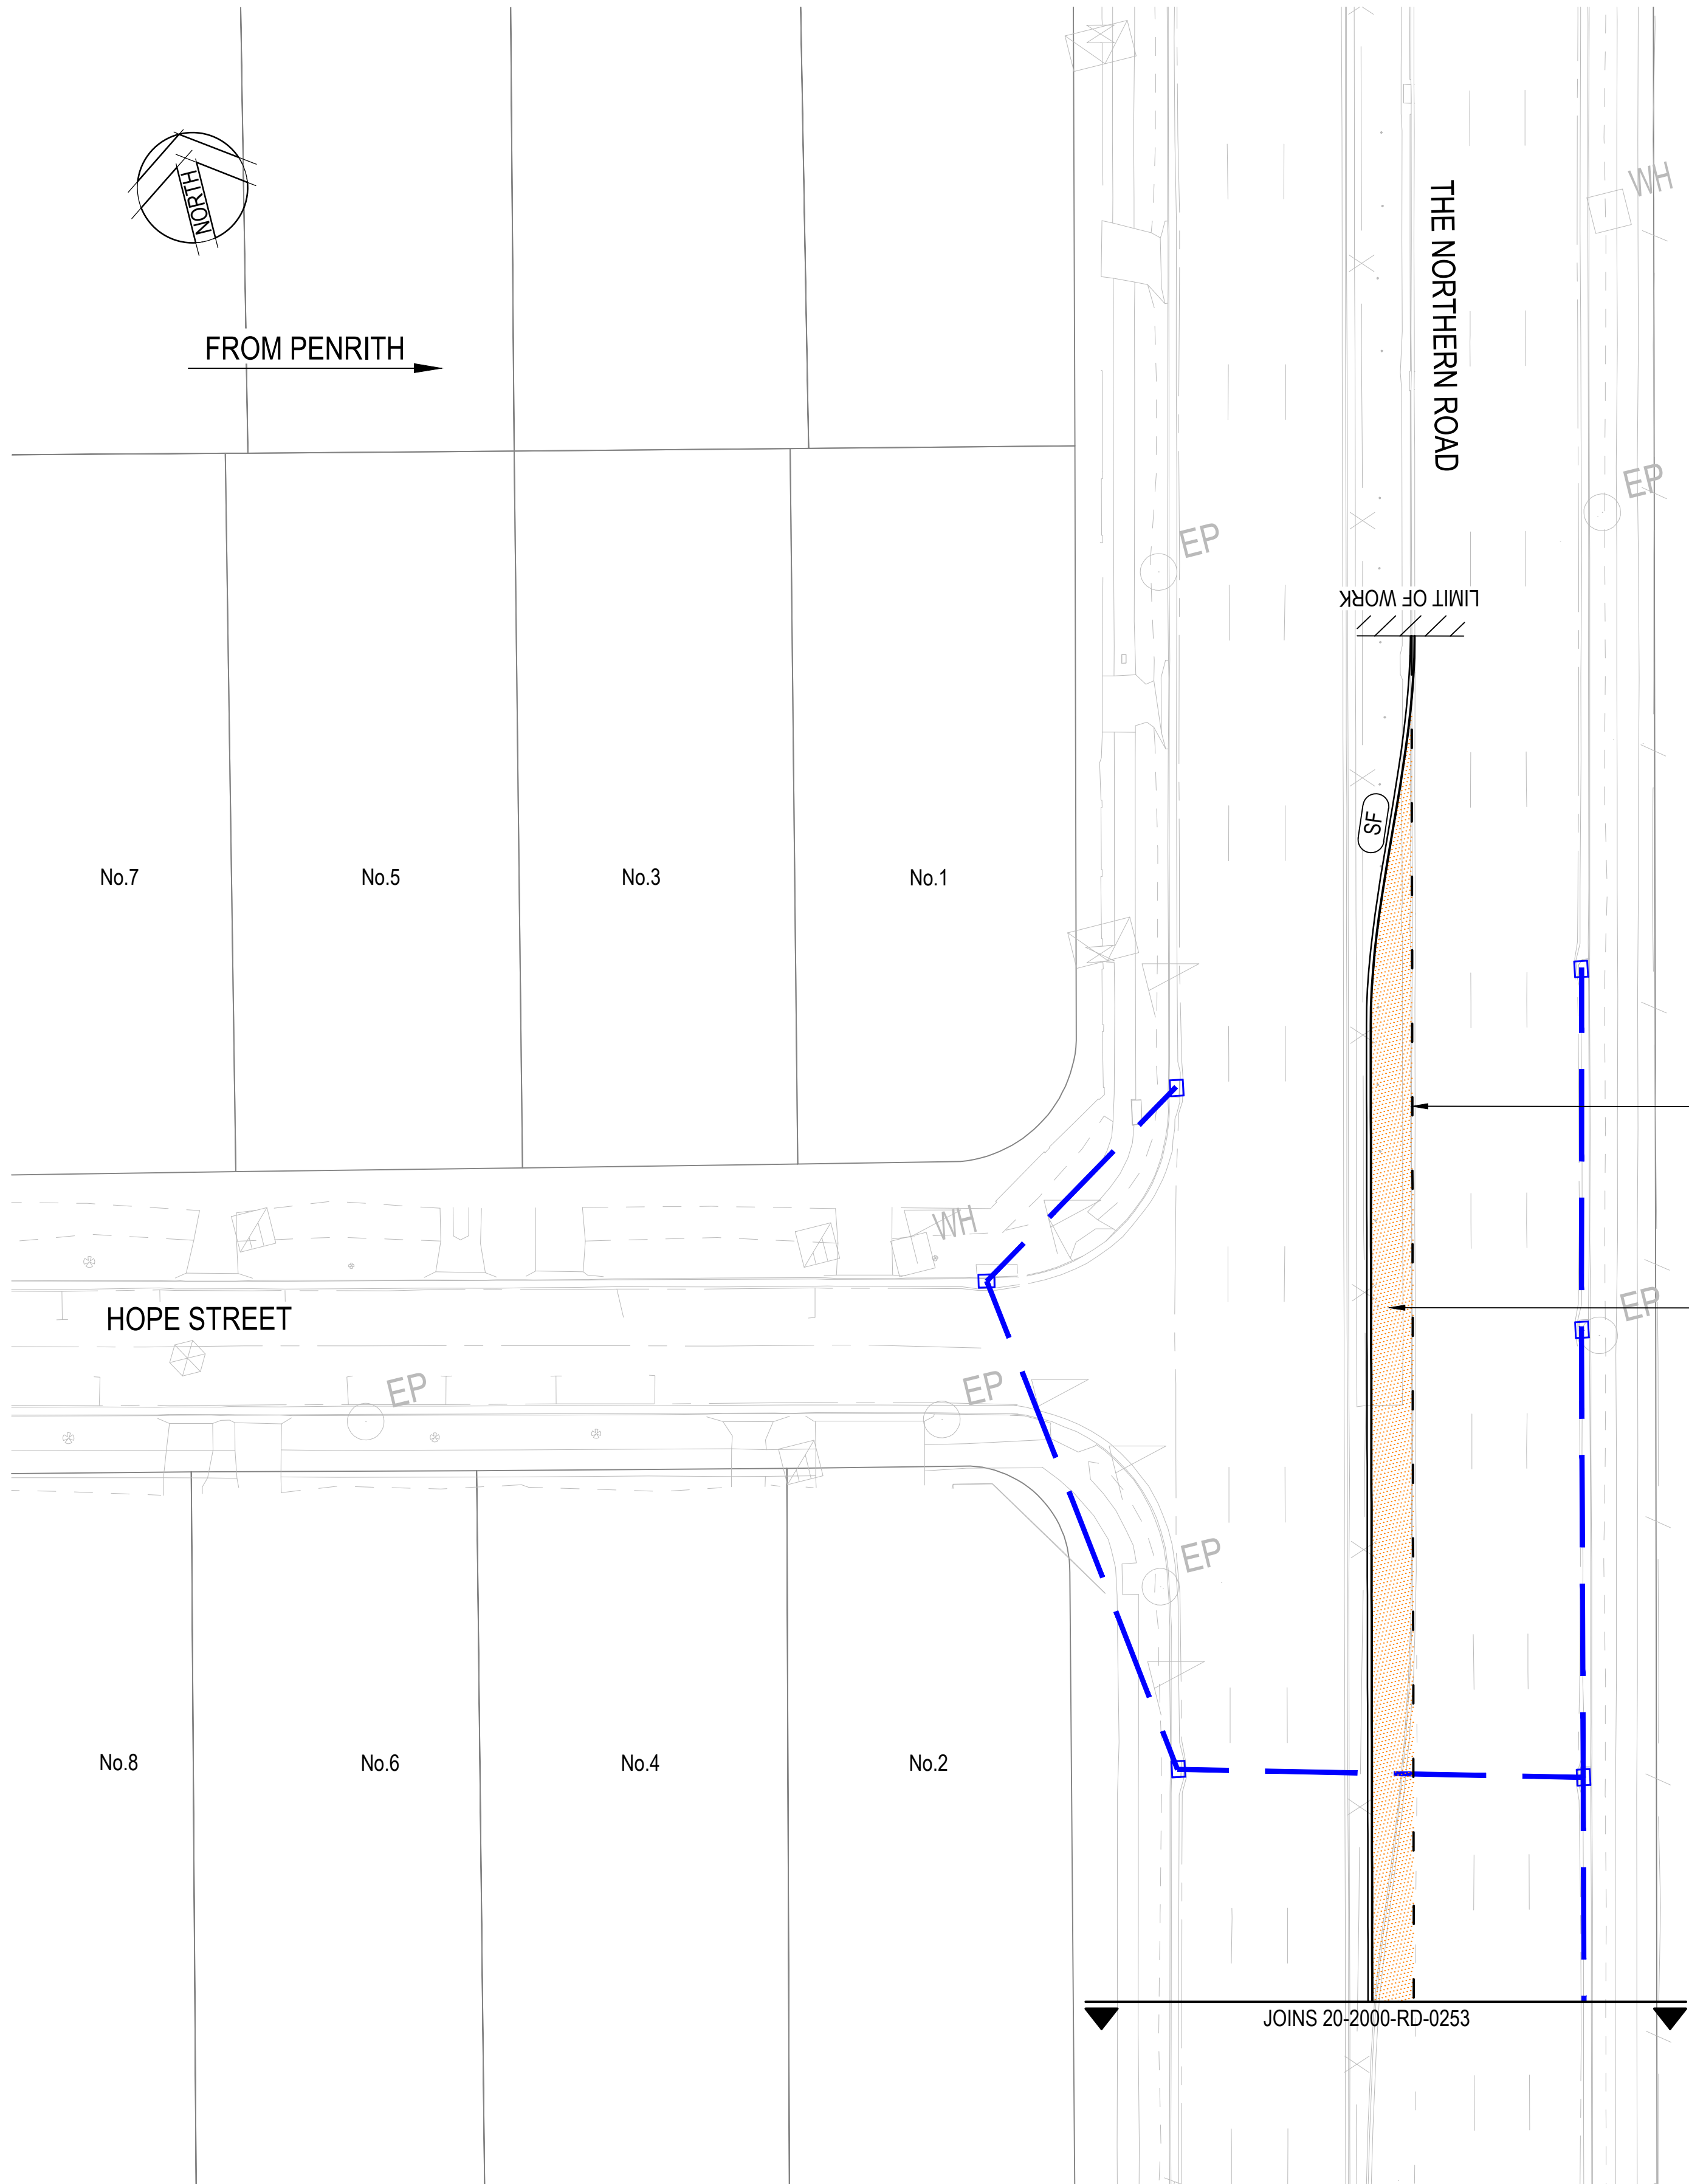

LEGEND

- ROAD DESIGN
- SURVEY
- LOT BOUNDARY
- RETAINING WALL
- EXISTING PEDESTRIAN SAFETY FENCE
- PEDESTRIAN SAFETY FENCE (RMS STANDARD DRAWING MD.R201.C07.A)
- PAVEMENT LINEMARKING TAG
- RMS TYPE KERB
- VEHICULAR CROSSING

DRAINAGE


- DRAINAGE PIT EXISTING
- DRAINAGE PIPE EXISTING
- DRAINAGE PIT PROPOSED
- DRAINAGE PIPE PROPOSED
- SUBSOIL DRAINAGE WITH CLEANOUT

PAVEMENT

- TYPE 1 - THE NORTHERN ROAD
- TYPE 2 - MILL AND PAVE
- TYPE 3 - RAISED MEDIAN
- TYPE 4 - SHARED PATH / DRIVEWAY
- TYPE 5 - APRON SLAB
- TYPE 6 - BRINGELLY RD / CADDENS RD
- TYPE 7 - FOOTPATH

NOTE:

- FOR PAVEMENT DETAILS REFER RD-0031

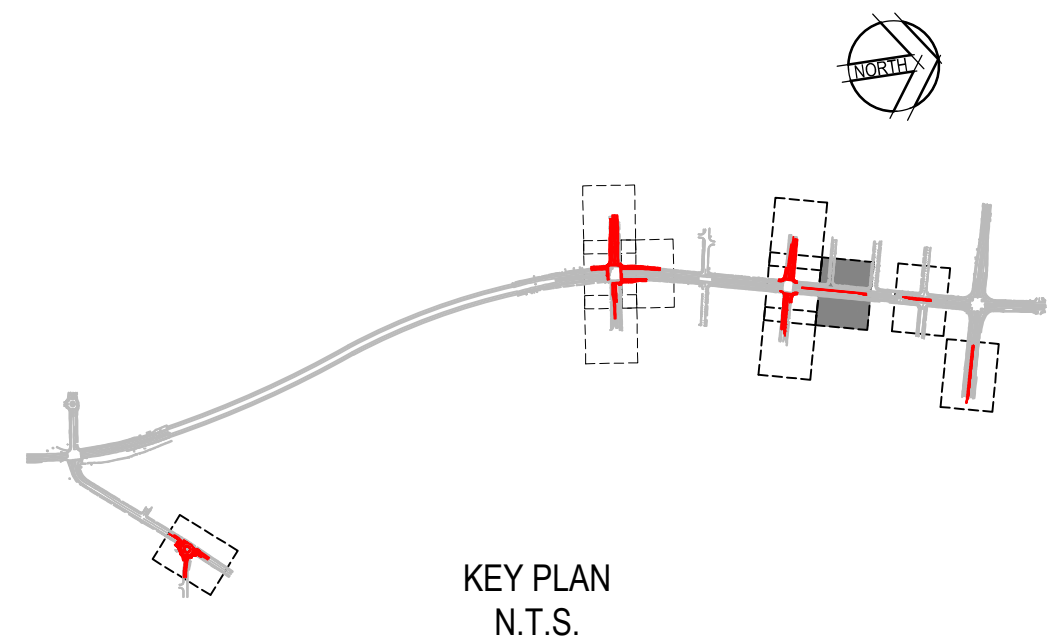

Rev.	Date	Description	Des.	Verif.	Appd.
3	17.08.15	CONCEPT DESIGN	JP	DNA	RE
2	31.07.15	CONCEPT DESIGN	JP	DNA	RE
1	16.07.15	CONCEPT DESIGN	TM	DA	RE

2.5 0 2.5 5 7.5m
1: 250 FULL SIZE A1

© Cardno Limited All Rights Reserved.
This document is produced by Cardno Limited solely for the benefit of and use by the client in accordance with the terms of the retainer. Cardno Limited does not and shall not assume any responsibility or liability whatsoever to any third party arising out of any use or reliance by third party on the content of this document.

Cardno
Shaping the Future


Cardno (NSW/ACT) Pty Ltd | ABN 95 001 145 035
Level 9, The Forum, 203 Pacific Highway
St. Leonards, NSW 2055
Tel: 02 9496 7700 Fax: 02 9439 5170
Web: www.cardno.com.au

Drawn	J. Pachikova	Date	16.07.15
Checked	D. Atkinson	Date	16.07.15
Designed	T. Mistry	Date	16.07.15
Verified	D. Atkinson	Date	16.07.15
Approved	R. Estrada	Date	16.07.15

Client	PENRITH CITY COUNCIL
Project	DIRD/RMS WSIP LOCAL ROADS PACKAGE (ROUND 1) MAJOR INTERSECTIONS ON THE NORTHERN ROAD
Title	CONCEPT DESIGN ROAD PLAN THE NORTHERN RD / DERBY STREET SHEET 1

Status	PRELIMINARY
NOT TO BE USED FOR CONSTRUCTION PURPOSES	
Datum	AHD
Register	
Scale	AS SHOWN
Size	A1
Drawing Number	TNR-DRG-20-2000-RD-0251
Revision	3

XREFs: TNR-XRF-20-2000-RD-DESIGN; TNR-XRF-00-0000-SU-AERIAL_FADED; TNR-XRF-00-0000-SU-STREET_NAMES; TNR-XRF-00-0000-SU-CAADASTRAL; TNR-XRF-00-0000-SU-SURVEY; TNR-XRF-00-0000-RD-LEGEND_A1_0250; TNR-XRF-20-0000-RF-SIGNAGE; TNR-XRF-20-0000-UT-DRAINAGE
CAD File: N:\Projects\0001\Y15058 - THE NORTHERN RD PENRITH\Drawings\Build\Drawings\TNR-DRG-20-2000-RD-0252.dwg
DATE PLOTTED: 18 August 2015 9:23 AM BY: JULIA PACHKOVA

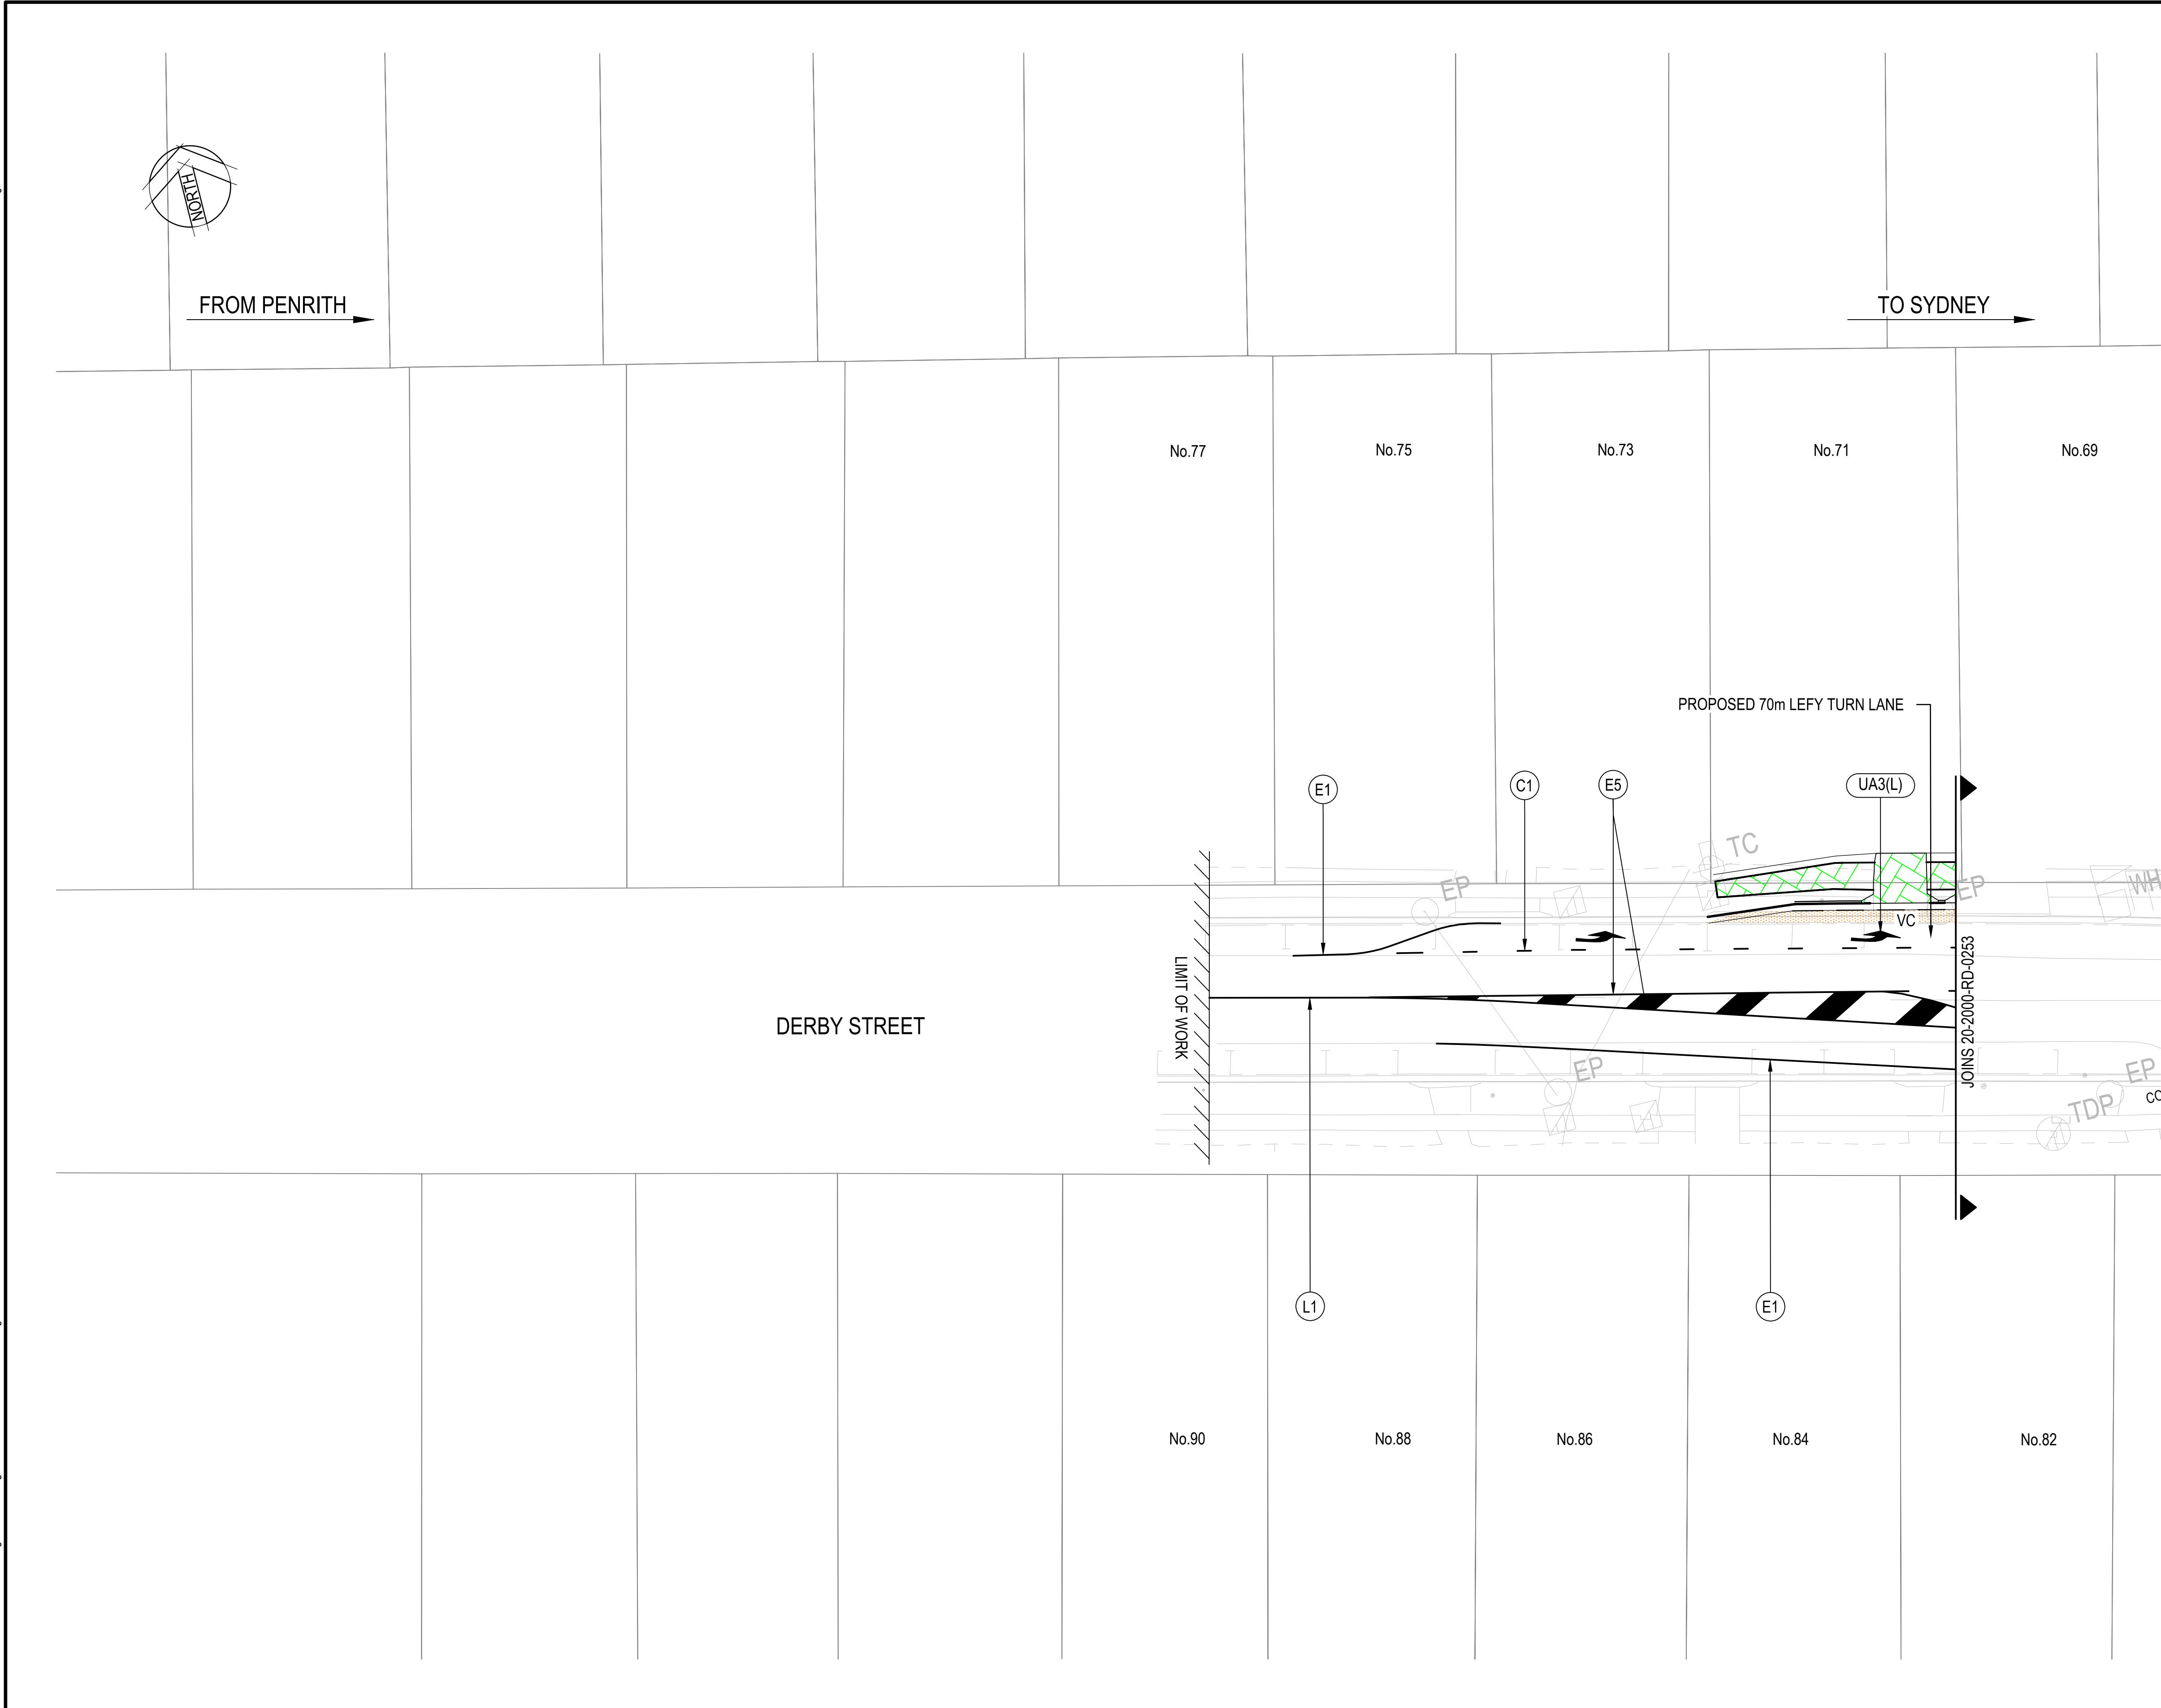

LEGEND

- ROAD DESIGN
- SURVEY
- LOT BOUNDARY
- RETAINING WALL
- EXISTING PEDESTRIAN SAFETY FENCE
- PEDESTRIAN SAFETY FENCE (RMS STANDARD DRAWING MD.R201.C07.A)
- PAVEMENT LINEMARKING TAG
- RMS TYPE KERB
- VEHICULAR CROSSING

DRAINAGE


- DRAINAGE PIT EXISTING
- DRAINAGE PIPE EXISTING
- DRAINAGE PIT PROPOSED
- DRAINAGE PIPE PROPOSED
- SUBSOIL DRAINAGE WITH CLEANOUT

PAVEMENT

- TYPE 1 - THE NORTHERN ROAD
- TYPE 2 - MILL AND PAVE
- TYPE 3 - RAISED MEDIAN
- TYPE 4 - SHARED PATH / DRIVEWAY
- TYPE 5 - APRON SLAB
- TYPE 6 - BRINGELLY RD / CADDENS RD
- TYPE 7 - FOOTPATH

NOTE:

- FOR PAVEMENT DETAILS REFER RD-0031

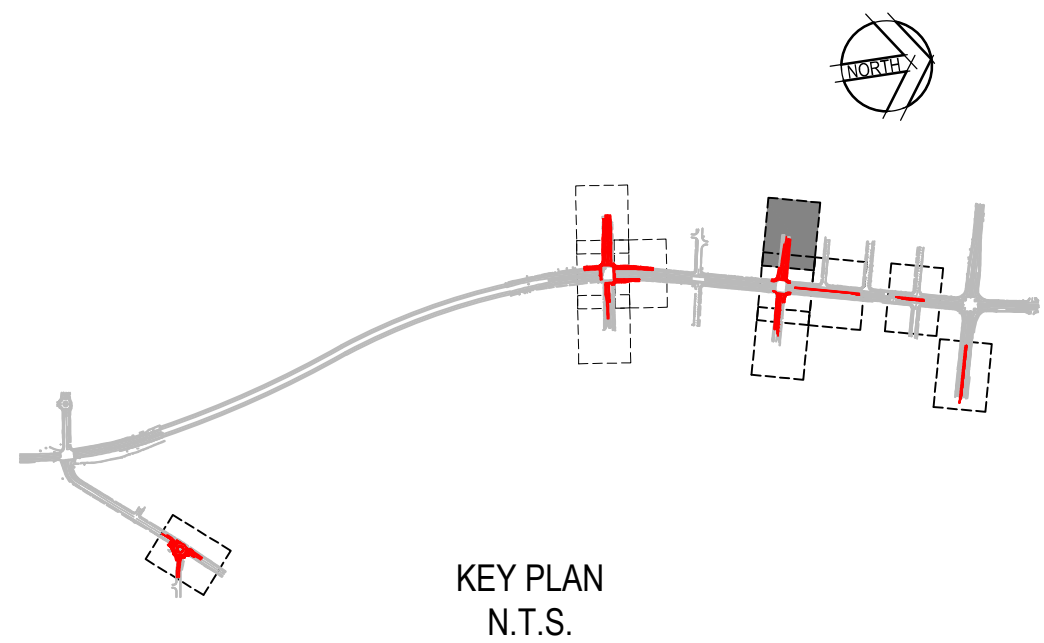

Rev.	Date	Description	Des.	Verif.	Appd.
3	17.08.15	CONCEPT DESIGN	JP	DNA	RE
2	31.07.15	CONCEPT DESIGN	JP	DNA	RE
1	16.07.15	CONCEPT DESIGN	TM	DA	RE

2.5 0 2.5 5 7.5m
1: 250 FULL SIZE A1

© Cardno Limited All Rights Reserved.
This document is produced by Cardno Limited solely for the benefit of and use by the client in accordance with the terms of the retainer. Cardno Limited does not and shall not assume any responsibility or liability whatsoever to any third party arising out of any use or reliance by third party on the content of this document.

Cardno
Shaping the Future
Cardno (NSW/ACT) Pty Ltd | ABN 95 001 145 035
Level 9, The Forum, 203 Pacific Highway
St. Leonards, NSW 2055
Tel: 02 9496 7700 Fax: 02 9439 5170
Web: www.cardno.com.au


Drawn	J. Pachikova	Date	16.07.15
Checked	D. Atkinson	Date	16.07.15
Designed	T. Mistry	Date	16.07.15
Verified	D. Atkinson	Date	16.07.15
Approved	R. Estrada	Date	16.07.15

Client	PENRITH CITY COUNCIL
Project	DIRD/RMS WSP LOCAL ROADS PACKAGE (ROUND 1) MAJOR INTERSECTIONS ON THE NORTHERN ROAD
Title	CONCEPT DESIGN ROAD PLAN THE NORTHERN RD / DERBY STREET SHEET 2

Status	PRELIMINARY NOT TO BE USED FOR CONSTRUCTION PURPOSES			
Datum	AHD	Register	Scale	Size
			AS SHOWN	A1
Drawing Number	TNR-DRG-20-2000-RD-0252			Revision
				3

XREFs: TNR-XRF-00-2000-RD-DESIGN; TNR-XRF-00-0000-SU-AERIAL; TNR-XRF-00-0000-SU-CADASTRAL; TNR-XRF-00-0000-SU-SURVEY; TNR-XRF-00-0000-GN-SHT-LAYOUT; A1_0250; TNR-XRF-00-0000-GN-STREET-NAMES; TNR-XRF-00-0000-UT-DRAINAGE
CAD File: N:\Projects\0201\Y15058 - THE NORTHERN RD PENRITH\Drawings\Build\Drawings\TNR-DRG-20-2000-RD-0253.dwg

DATE PLOTTED: 18 August 2015 9:23 AM BY: JULIA PACHIKOVA

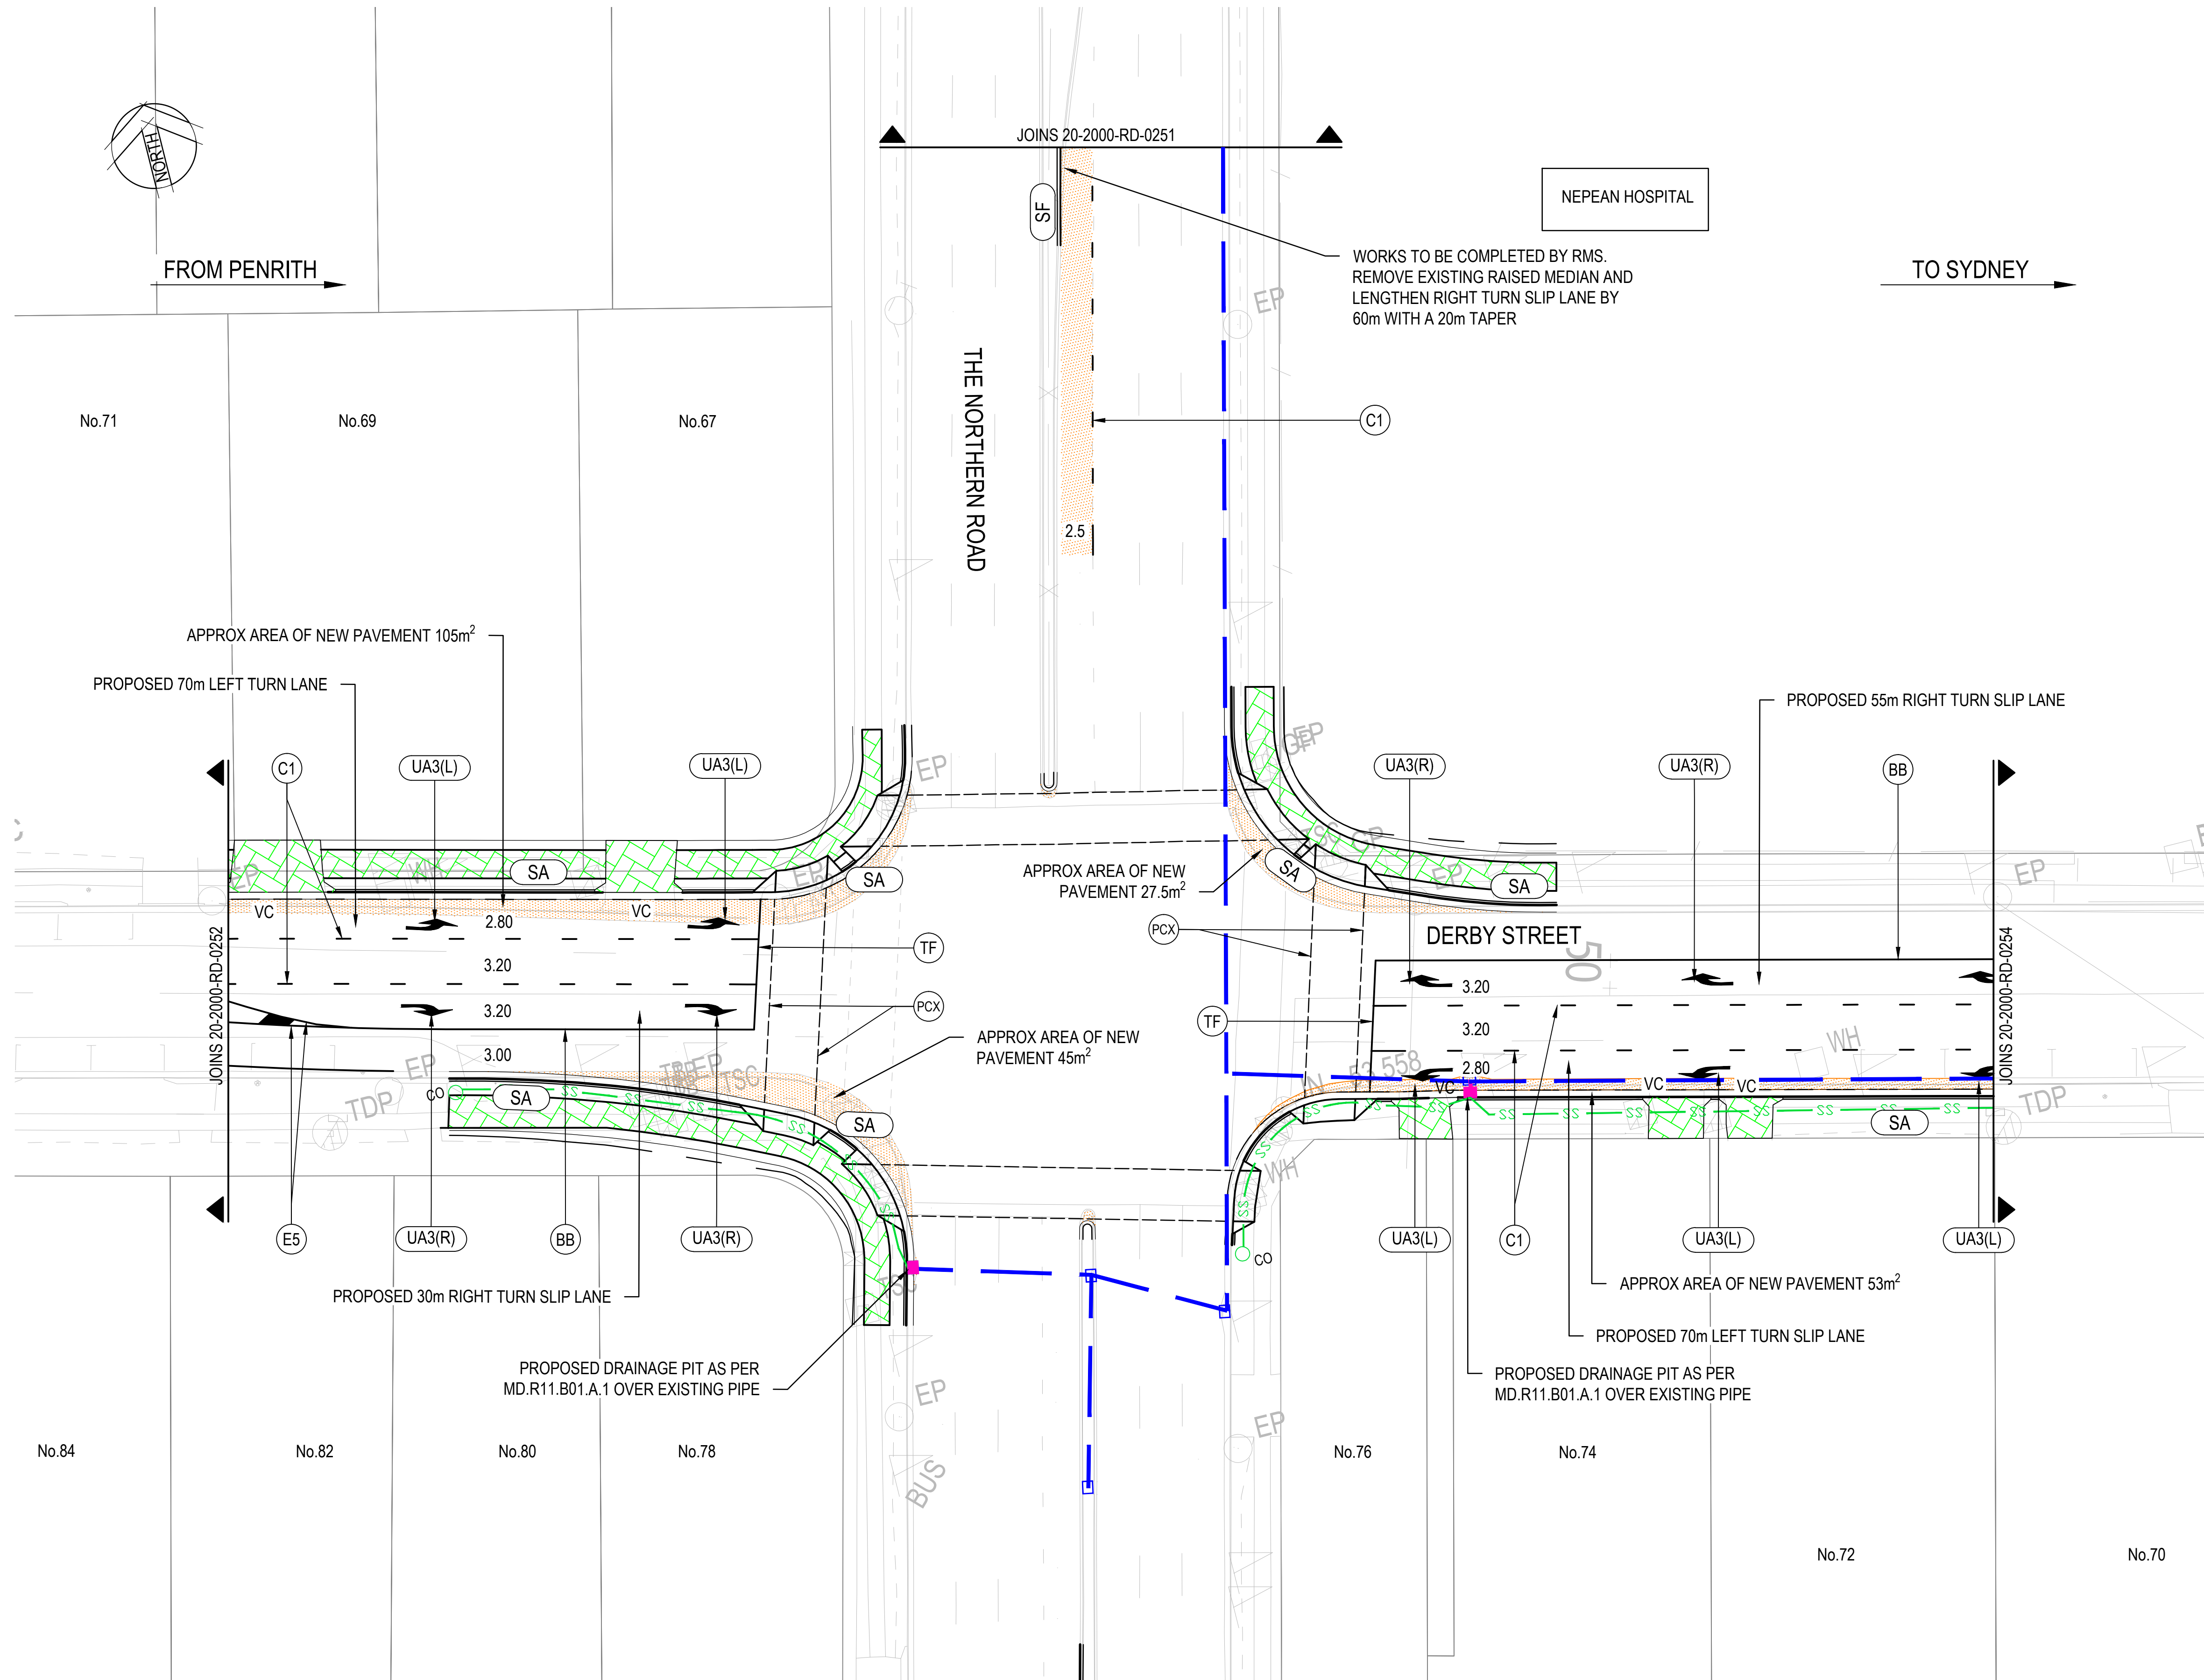


- LEGEND**
- ROAD DESIGN
 - SURVEY
 - LOT BOUNDARY
 - RETAINING WALL
 - EXISTING PEDESTRIAN SAFETY FENCE
 - PEDESTRIAN SAFETY FENCE (RMS STANDARD DRAWING MD.R201.C07.A)
 - PAVEMENT LINEMARKING TAG
 - RMS TYPE KERB
 - VEHICULAR CROSSING

- DRAINAGE**
- DRAINAGE PIT EXISTING
 - DRAINAGE PIPE EXISTING
 - DRAINAGE PIT PROPOSED
 - DRAINAGE PIPE PROPOSED
 - SUBSOIL DRAINAGE WITH CLEANOUT

- PAVEMENT**
- TYPE 1 - THE NORTHERN ROAD
 - TYPE 2 - MILL AND PAVE
 - TYPE 3 - RAISED MEDIAN
 - TYPE 4 - SHARED PATH / DRIVEWAY
 - TYPE 5 - APRON SLAB
 - TYPE 6 - BRINGELLY RD / CADDENS RD
 - TYPE 7 - FOOTPATH

NOTE:

- FOR PAVEMENT DETAILS REFER RD-0031

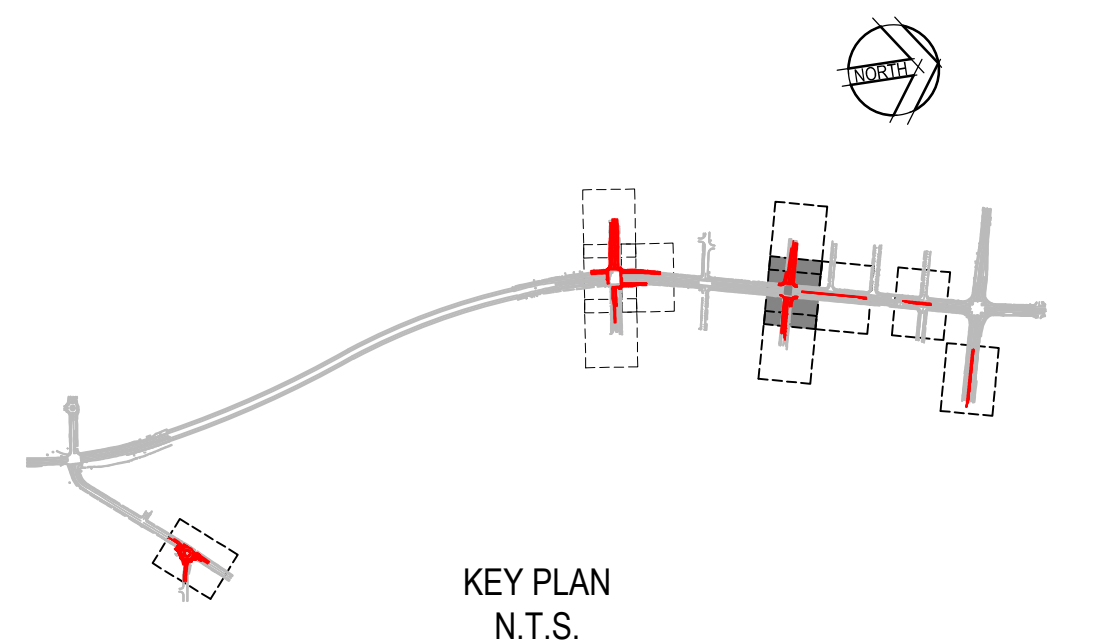

Rev.	Date	Description	Des.	Verif.	Appd.
3	17.08.15	CONCEPT DESIGN	JP	DNA	RE
2	31.07.15	CONCEPT DESIGN	JP	DNA	RE
1	16.07.15	CONCEPT DESIGN	TM	DA	RE

2.5 0 2.5 5 7.5m
1: 250 FULL SIZE A1

© Cardno Limited All Rights Reserved.
This document is produced by Cardno Limited solely for the benefit of and use by the client in accordance with the terms of the retainer. Cardno Limited does not and shall not assume any responsibility or liability whatsoever to any third party arising out of any use or reliance by third party on the content of this document.




Drawn	J. Pachikova	Date	16.07.15
Checked	D. Atkinson	Date	16.07.15
Designed	T. Mistry	Date	16.07.15
Verified	D. Atkinson	Date	16.07.15
Approved	R. Estrada	Date	16.07.15

Client **PENRITH CITY COUNCIL**
Project **DIRD/RMS WSP LOCAL ROADS PACKAGE (ROUND 1) MAJOR INTERSECTIONS ON THE NORTHERN ROAD**
Title **CONCEPT DESIGN ROAD PLAN THE NORTHERN RD / DERBY STREET SHEET 3**

Status		PRELIMINARY		
NOT TO BE USED FOR CONSTRUCTION PURPOSES				
Datum	Register	Scale	Size	
AHD		AS SHOWN	A1	
Drawing Number				Revision
TNR-DRG-20-2000-RD-0253				3

XREFs: TNR-XRF-20-2000-RD-DESIGN; TNR-XRF-00-0000-SU-AERIAL_FADED; TNR-XRF-00-0000-SU-CADASTRAL; TNR-XRF-00-0000-SU-SURVEY; TNR-XRF-20-0000-RD-LEGEND_A1_0250; TNR-XRF-20-0000-GN-STREET NAMES; TNR-XRF-20-0000-UT-DRAINAGE
CAD File: N:\Projects\0201\Y15058 - THE NORTHERN RD PENRITH\Drawings\Build\Drawings\TNR-DRG-20-2000-RD-0254.dwg

DATE PLOTTED: 18 August 2015 9:24 AM BY: JULIA PACHIKOVA

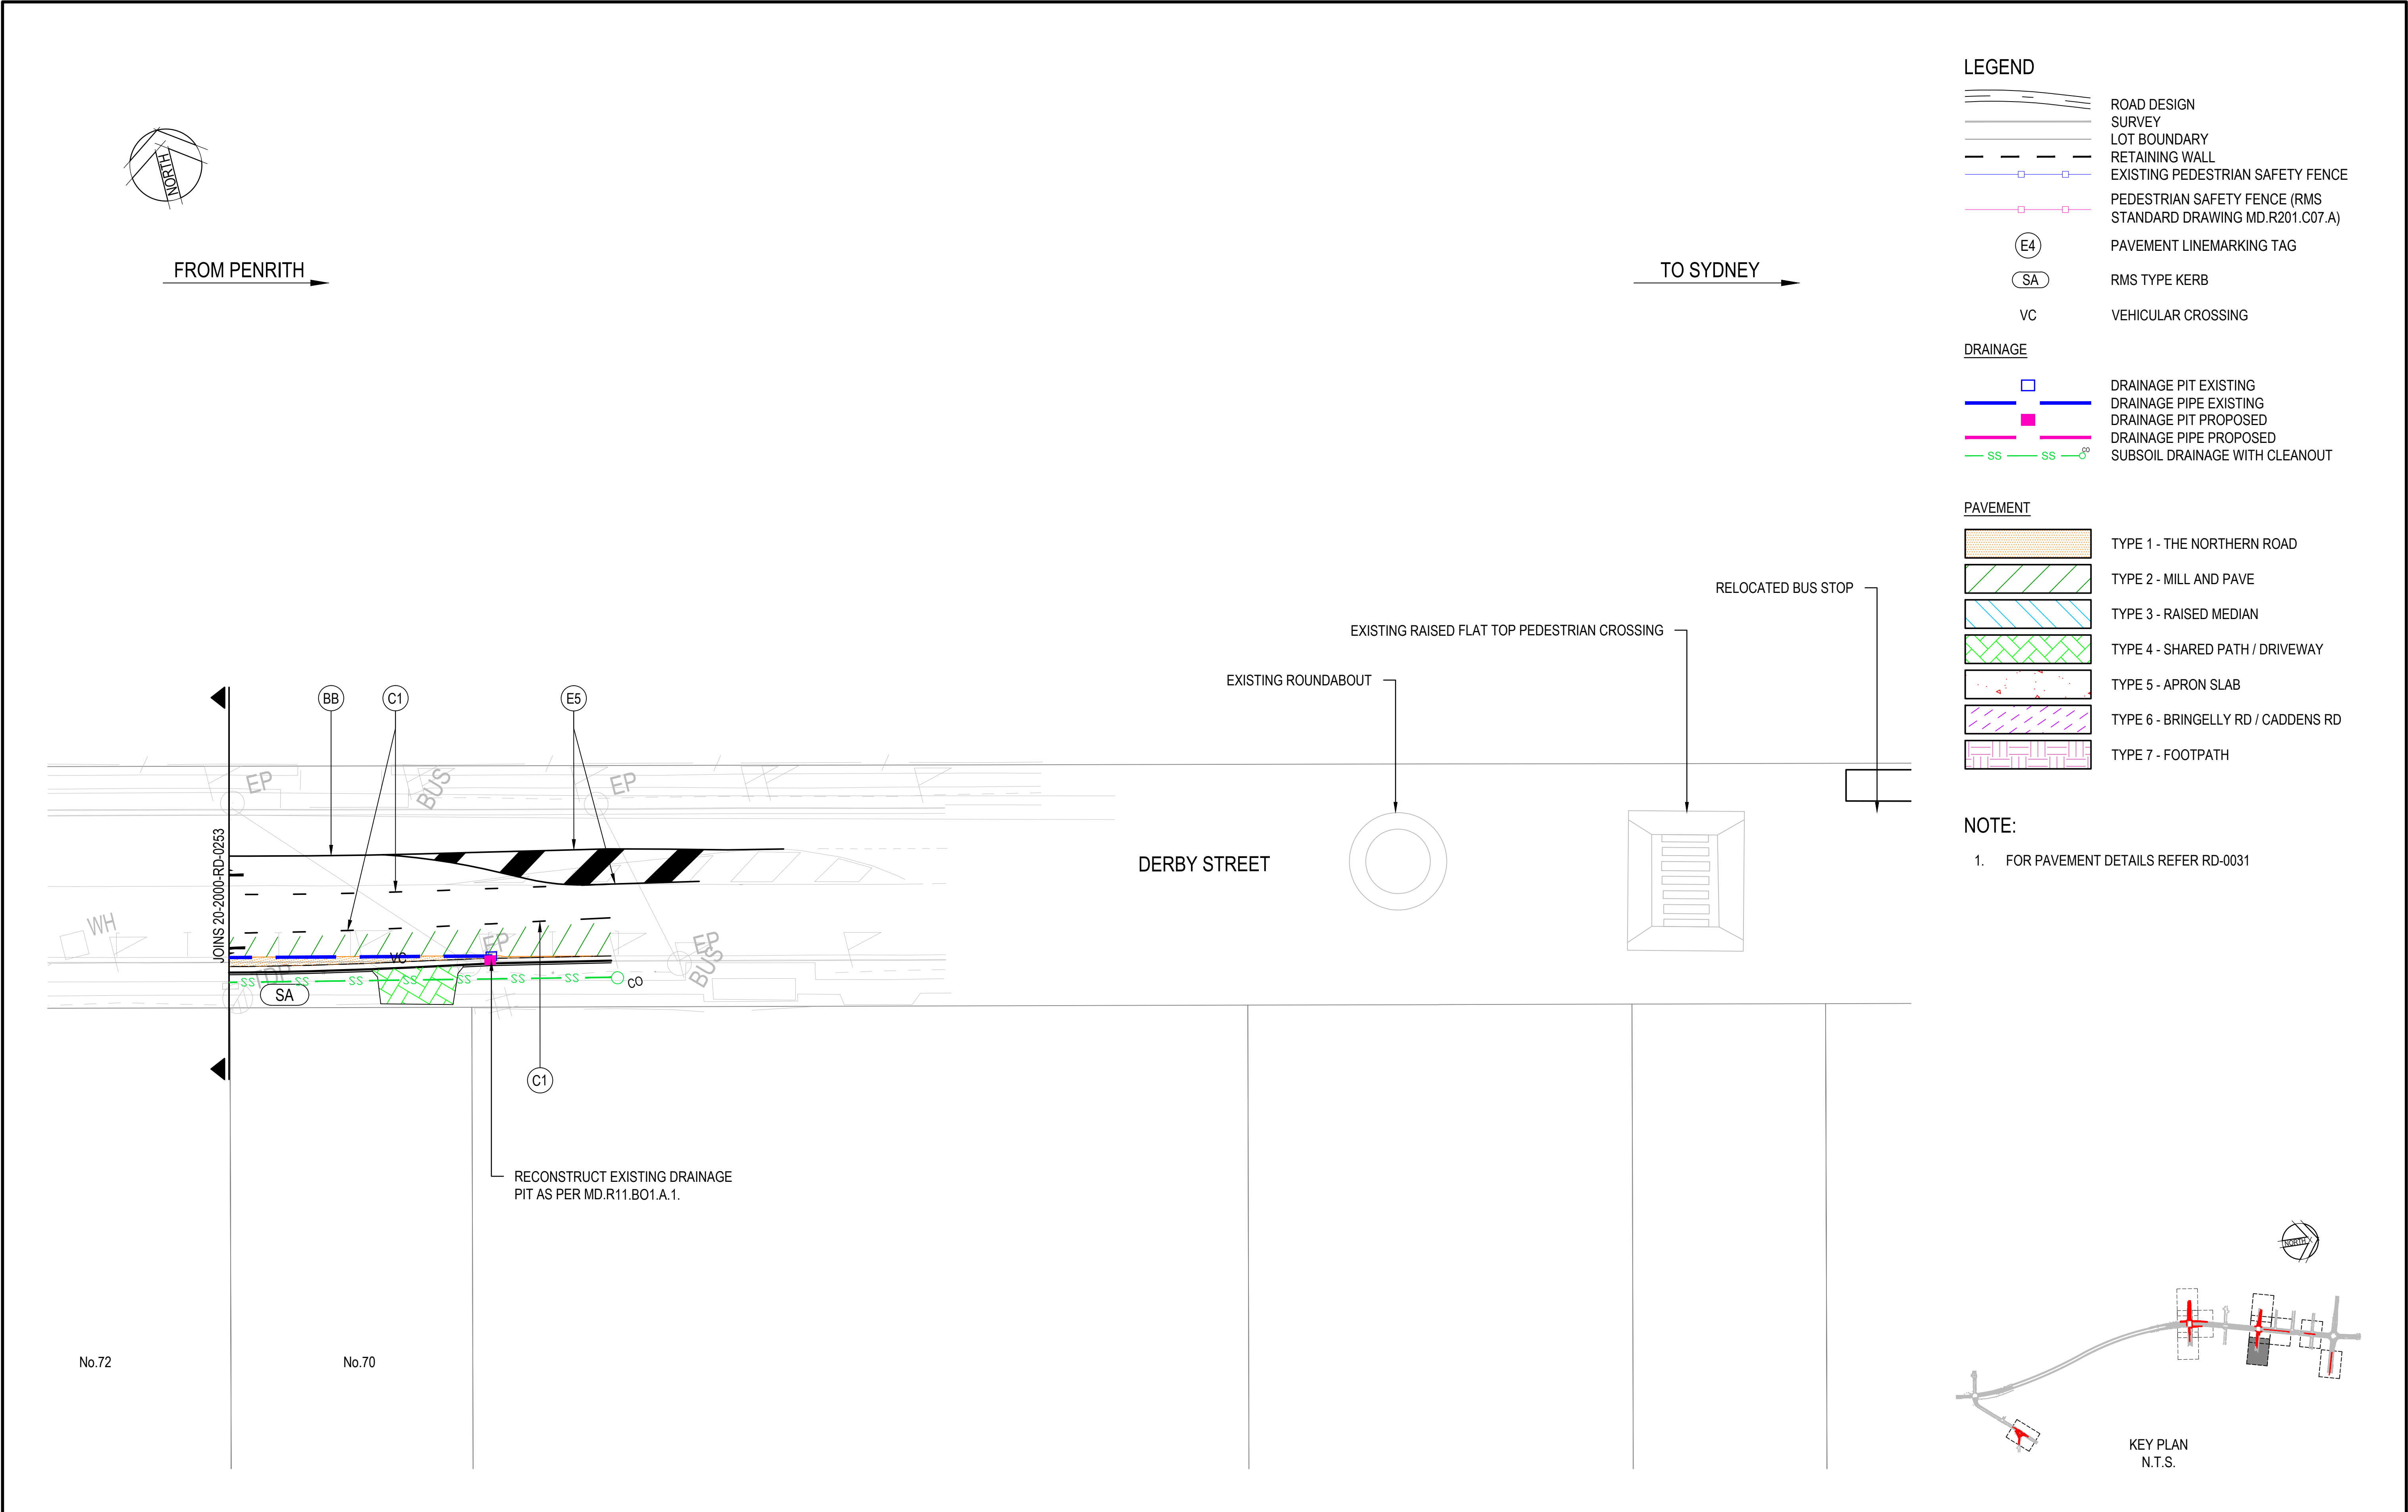

LEGEND

- ROAD DESIGN
- SURVEY
- LOT BOUNDARY
- RETAINING WALL
- EXISTING PEDESTRIAN SAFETY FENCE
- PEDESTRIAN SAFETY FENCE (RMS STANDARD DRAWING MD.R201.C07.A)
- PAVEMENT LINEMARKING TAG
- RMS TYPE KERB
- VEHICULAR CROSSING

DRAINAGE


- DRAINAGE PIT EXISTING
- DRAINAGE PIPE EXISTING
- DRAINAGE PIT PROPOSED
- DRAINAGE PIPE PROPOSED
- SUBSOIL DRAINAGE WITH CLEANOUT

PAVEMENT

- TYPE 1 - THE NORTHERN ROAD
- TYPE 2 - MILL AND PAVE
- TYPE 3 - RAISED MEDIAN
- TYPE 4 - SHARED PATH / DRIVEWAY
- TYPE 5 - APRON SLAB
- TYPE 6 - BRINGELLY RD / CADDENS RD
- TYPE 7 - FOOTPATH

NOTE:

- FOR PAVEMENT DETAILS REFER RD-0031

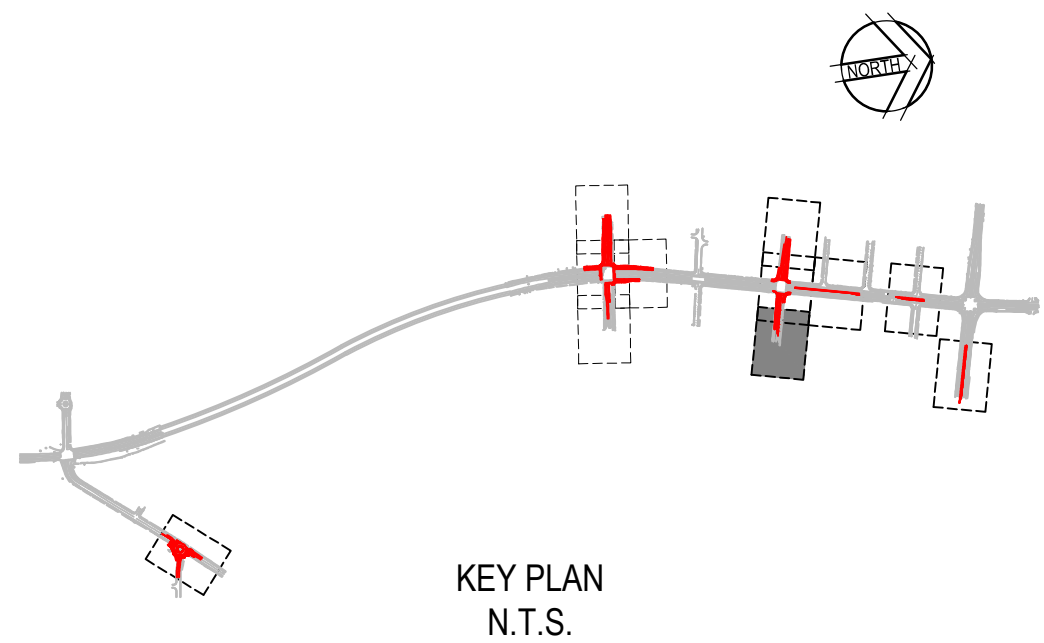

Rev.	Date	Description	Des.	Verf.	Appd.
3	17.08.15	CONCEPT DESIGN	JP	DNA	RE
2	31.07.15	CONCEPT DESIGN	JP	DNA	RE
1	16.07.15	CONCEPT DESIGN	TM	DA	RE

2.5 0 2.5 5 7.5m
1: 250 FULL SIZE A1

© Cardno Limited All Rights Reserved.
This document is produced by Cardno Limited solely for the benefit of and use by the client in accordance with the terms of the retainer. Cardno Limited does not and shall not assume any responsibility or liability whatsoever to any third party arising out of any use or reliance by third party on the content of this document.


Cardno
Shaping the Future
Cardno (NSW/ACT) Pty Ltd | ABN 95 001 145 035
Level 9, The Forum, 203 Pacific Highway
St. Leonards, NSW 2055
Tel: 02 9496 7700 Fax: 02 9439 5170
Web: www.cardno.com.au

Drawn	J. Pachikova	Date	16.07.15
Checked	D. Atkinson	Date	16.07.15
Designed	T. Mistry	Date	16.07.15
Verified	D. Atkinson	Date	16.07.15
Approved	R. Estrada	Date	16.07.15

Client	PENRITH CITY COUNCIL
Project	DIRD/RMS WSP LOCAL ROADS PACKAGE (ROUND 1) MAJOR INTERSECTIONS ON THE NORTHERN ROAD
Title	CONCEPT DESIGN ROAD PLAN THE NORTHERN RD / DERBY STREET SHEET 4

Status	PRELIMINARY NOT TO BE USED FOR CONSTRUCTION PURPOSES			
Datum	AHD	Register	Scale	Size
			AS SHOWN	A1
Drawing Number	TNR-DRG-20-2000-RD-0254			Revision
				3

XREFs: TNR-XRF-20-2000-RD-DESIGN; TNR-XRF-00-0000-SU-AERIAL_FADED; TNR-XRF-00-0000-SU-CADASTRAL; TNR-XRF-00-0000-SU-SURVEY; TNR-XRF-20-0000-GN-SHT_LAYOUT_A1_0250; TNR-XRF-00-0000-GN-STREET NAMES; TNR-XRF-20-0000-RF-SIGNAGE; TNR-XRF-20-0000-RF-SIGNAGE
CAD File: N:\Projects\0201\Y15058 - THE NORTHERN RD PENRITH\Drawings\Build\Drawings\TNR-DRG-20-2000-RF-0251.dwg
DATE PLOTTED: 18 August 2015 9:24 AM BY: JULIA PACHIKOVA

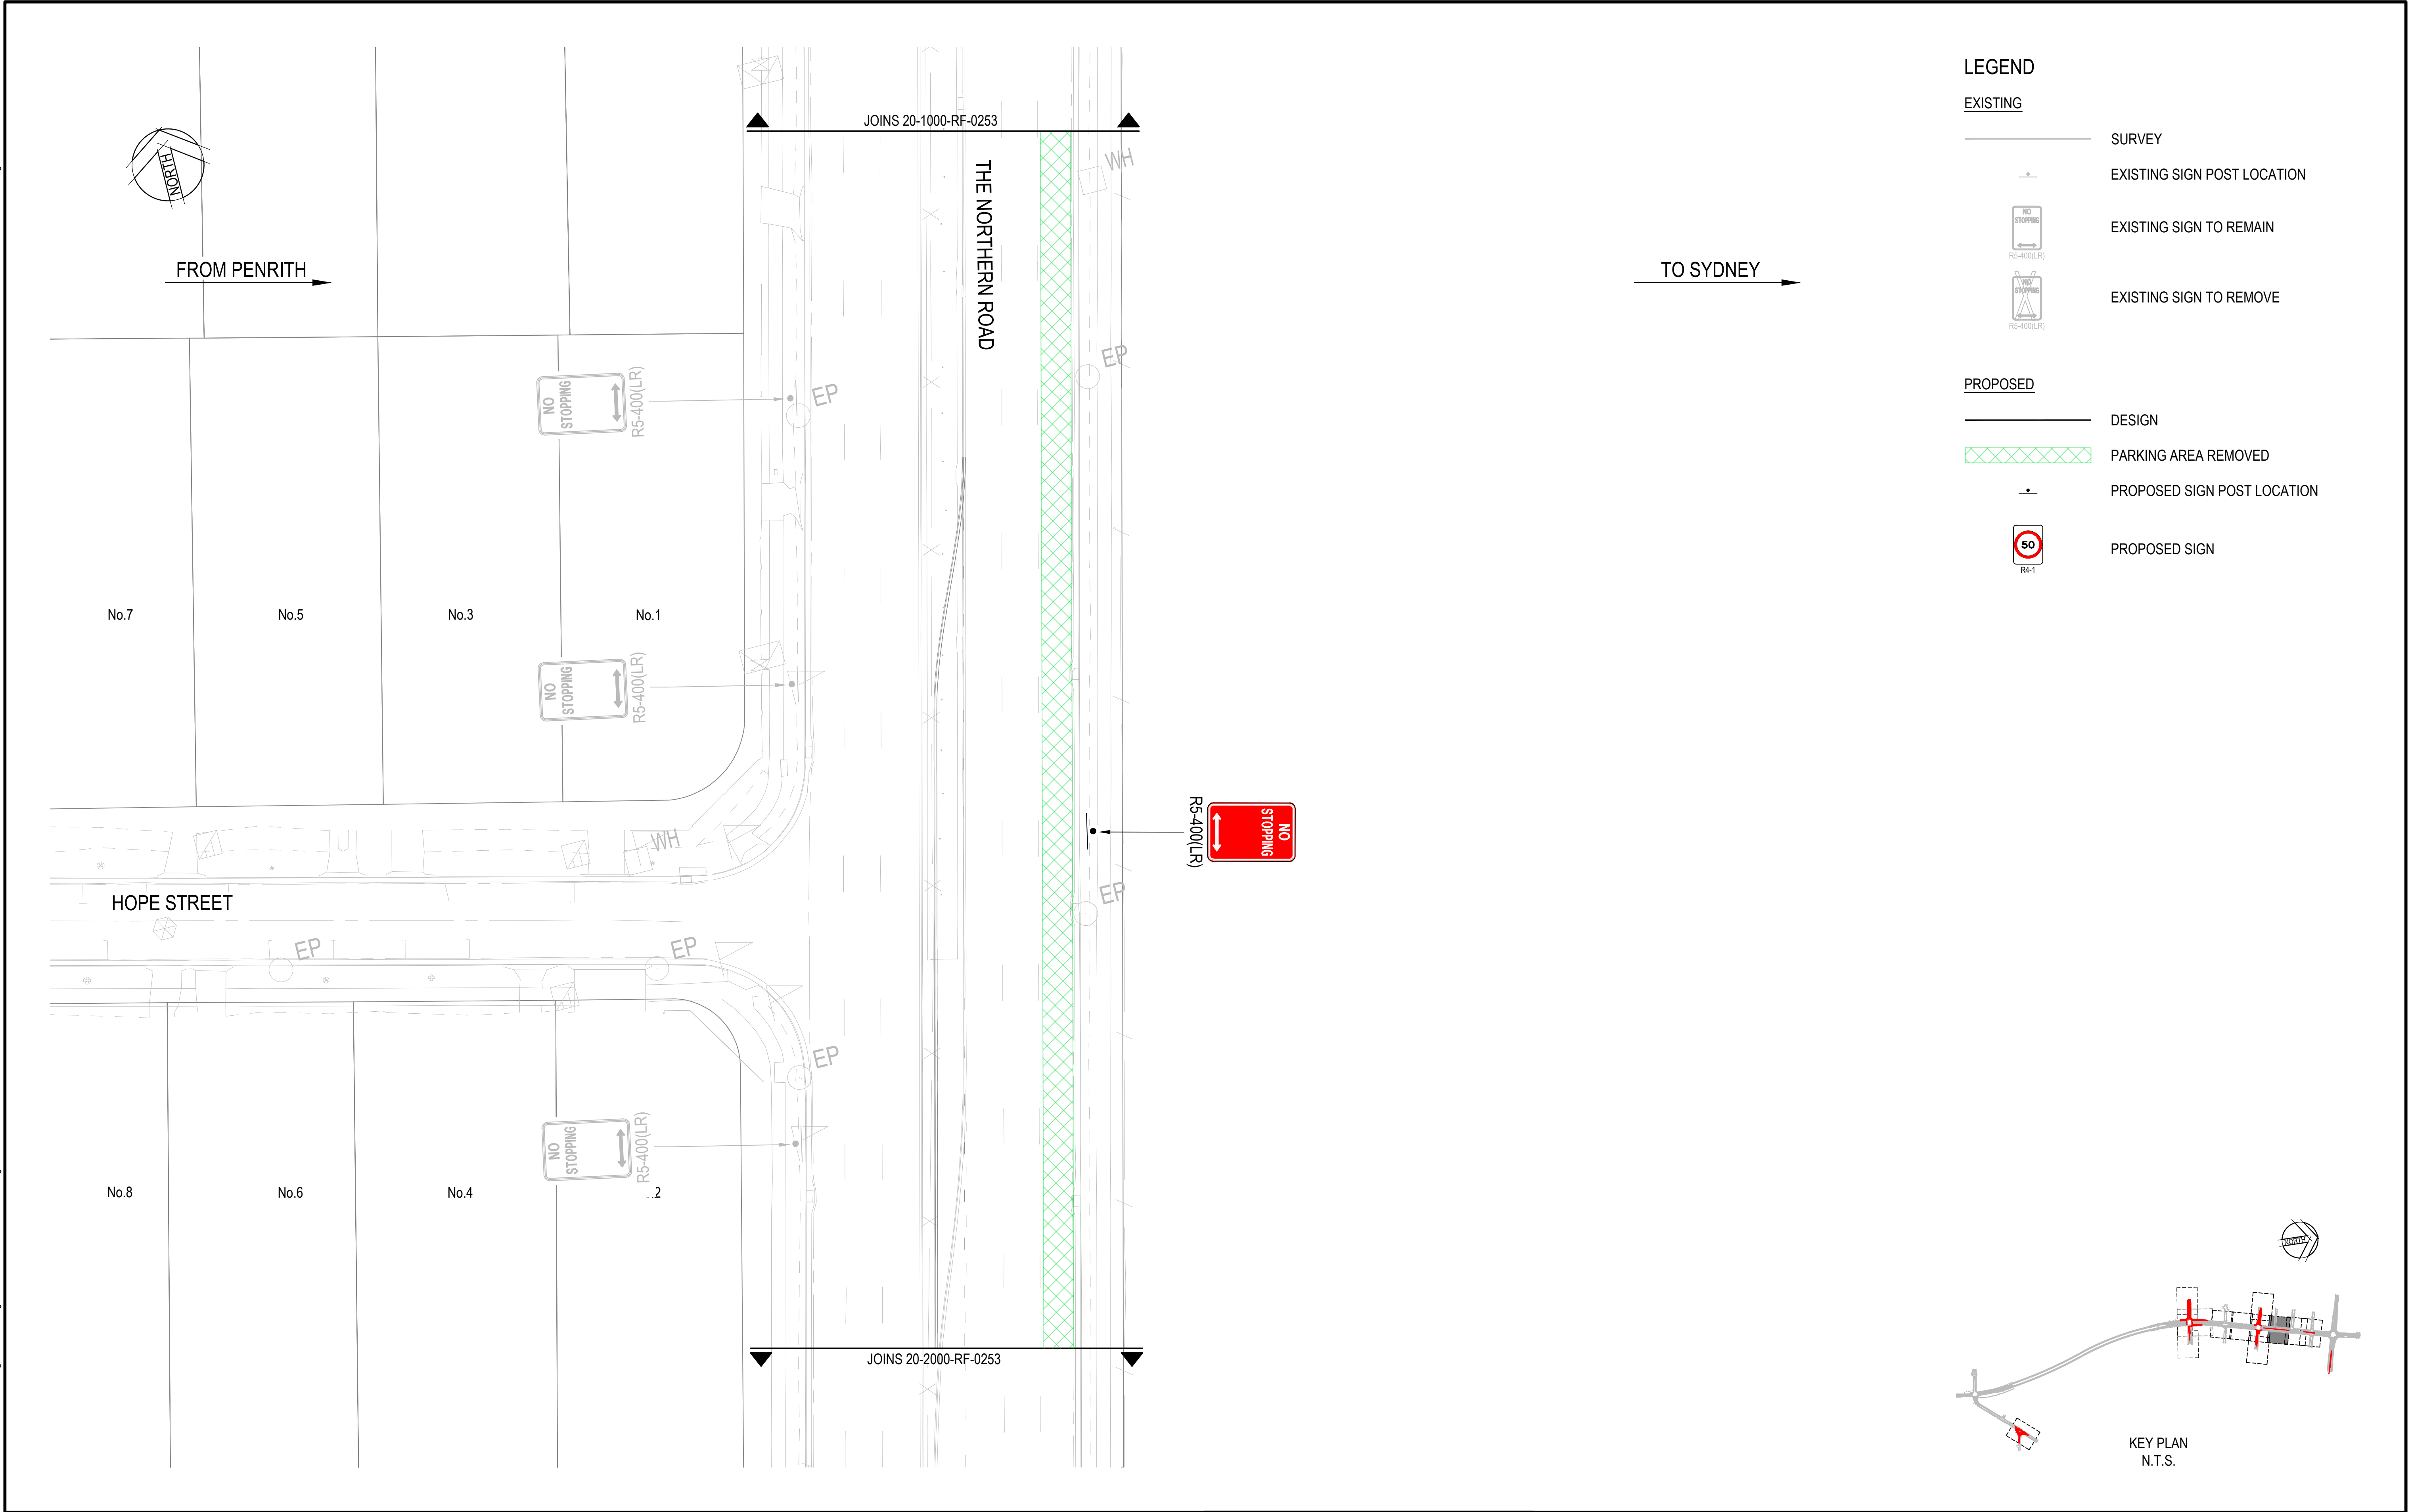

REVISION IN PROGRESS

Rev.	Date	Description	Des.	Verif.	Appd.
2	17.08.15	CONCEPT DESIGN	JP	DNA	RE
1	31.07.15	CONCEPT DESIGN	JP	DNA	RE

1: 250 FULL SIZE A1




© Cardno Limited All Rights Reserved.
This document is produced by Cardno Limited solely for the benefit of and use by the client in accordance with the terms of the retainer. Cardno Limited does not and shall not assume any responsibility or liability whatsoever to any third party arising out of any use or reliance by third party on the content of this document.

CHECK PRINT ONLY					
PRELIMINARY	FINAL	INITIAL	DATE	INITIAL	DATE
MARKUP					
BACKDRAFTED / CORRECTED					
CONFIRMED					
SELF CHECK					

Drawn	Date	Client
J. Pachikova	31.07.15	PENRITH CITY COUNCIL
Checked	Date	
D. Atkinson	31.07.15	
Designed	Date	
D. Atkinson	31.07.15	
Verified	Date	
D. Atkinson	31.07.15	
Approved	Date	
R. Estrada	31.07.15	

Project			
DIRD/RMS WSIP LOCAL ROADS			
PACKAGE (ROUND 1)			
MAJOR INTERSECTIONS ON THE NORTHERN ROAD			
Title			
CONCEPT DESIGN			
SIGNAGE PLAN			
THE NORTHERN RD / DERBY STREET SHEET 1			

Status			
PRELIMINARY			
NOT TO BE USED FOR CONSTRUCTION PURPOSES			
Datum	Register	Scale	Size
AHD		AS SHOWN	A1
Drawing Number			Revision
TNR-DRG-20-2000-RF-0251			2

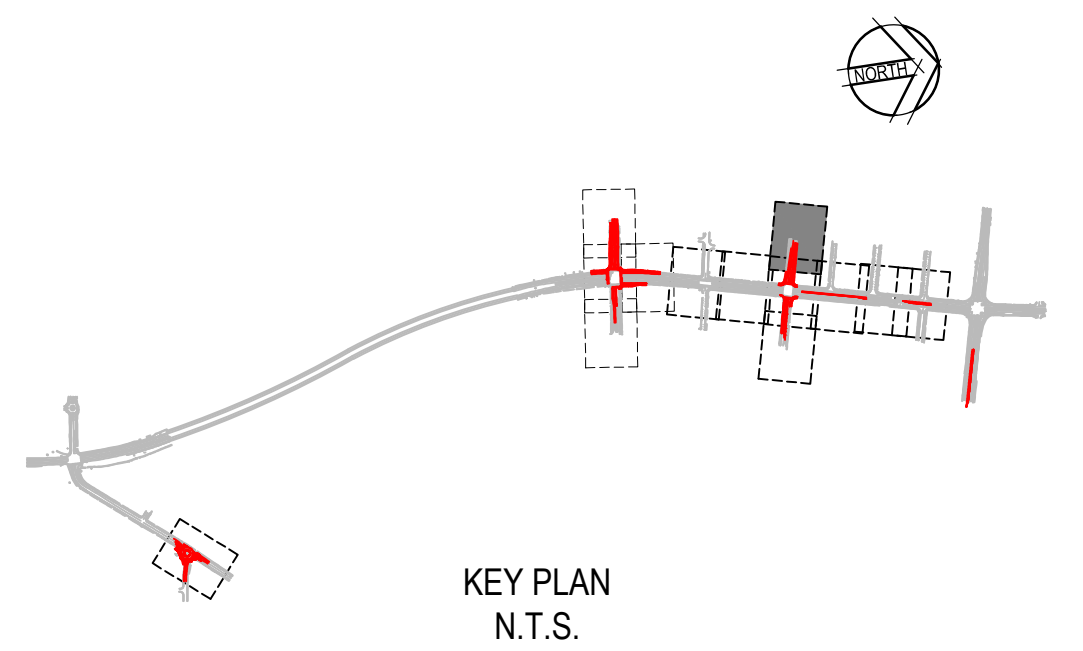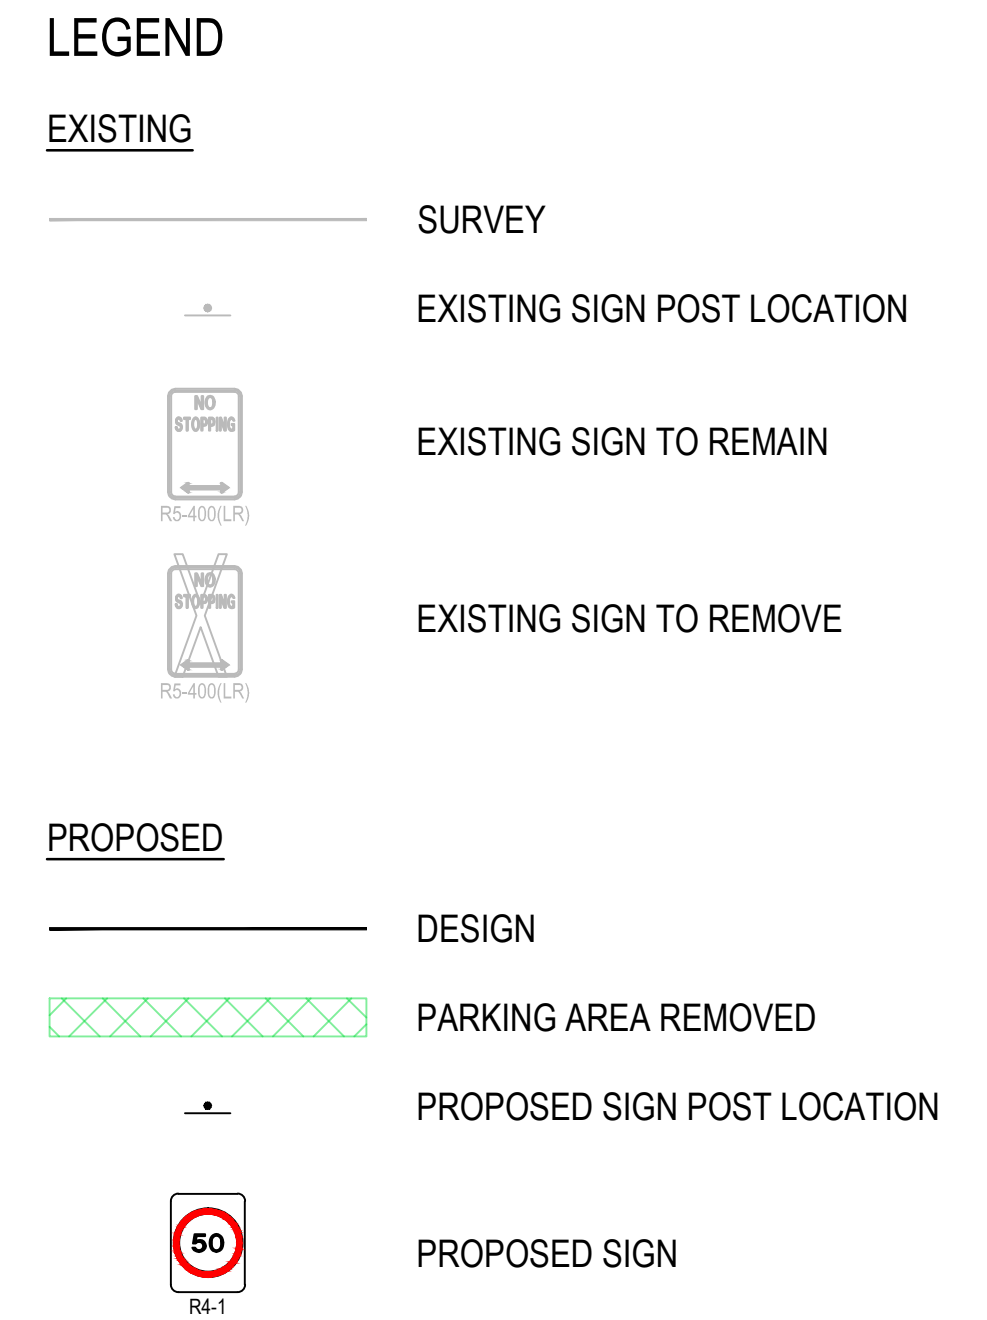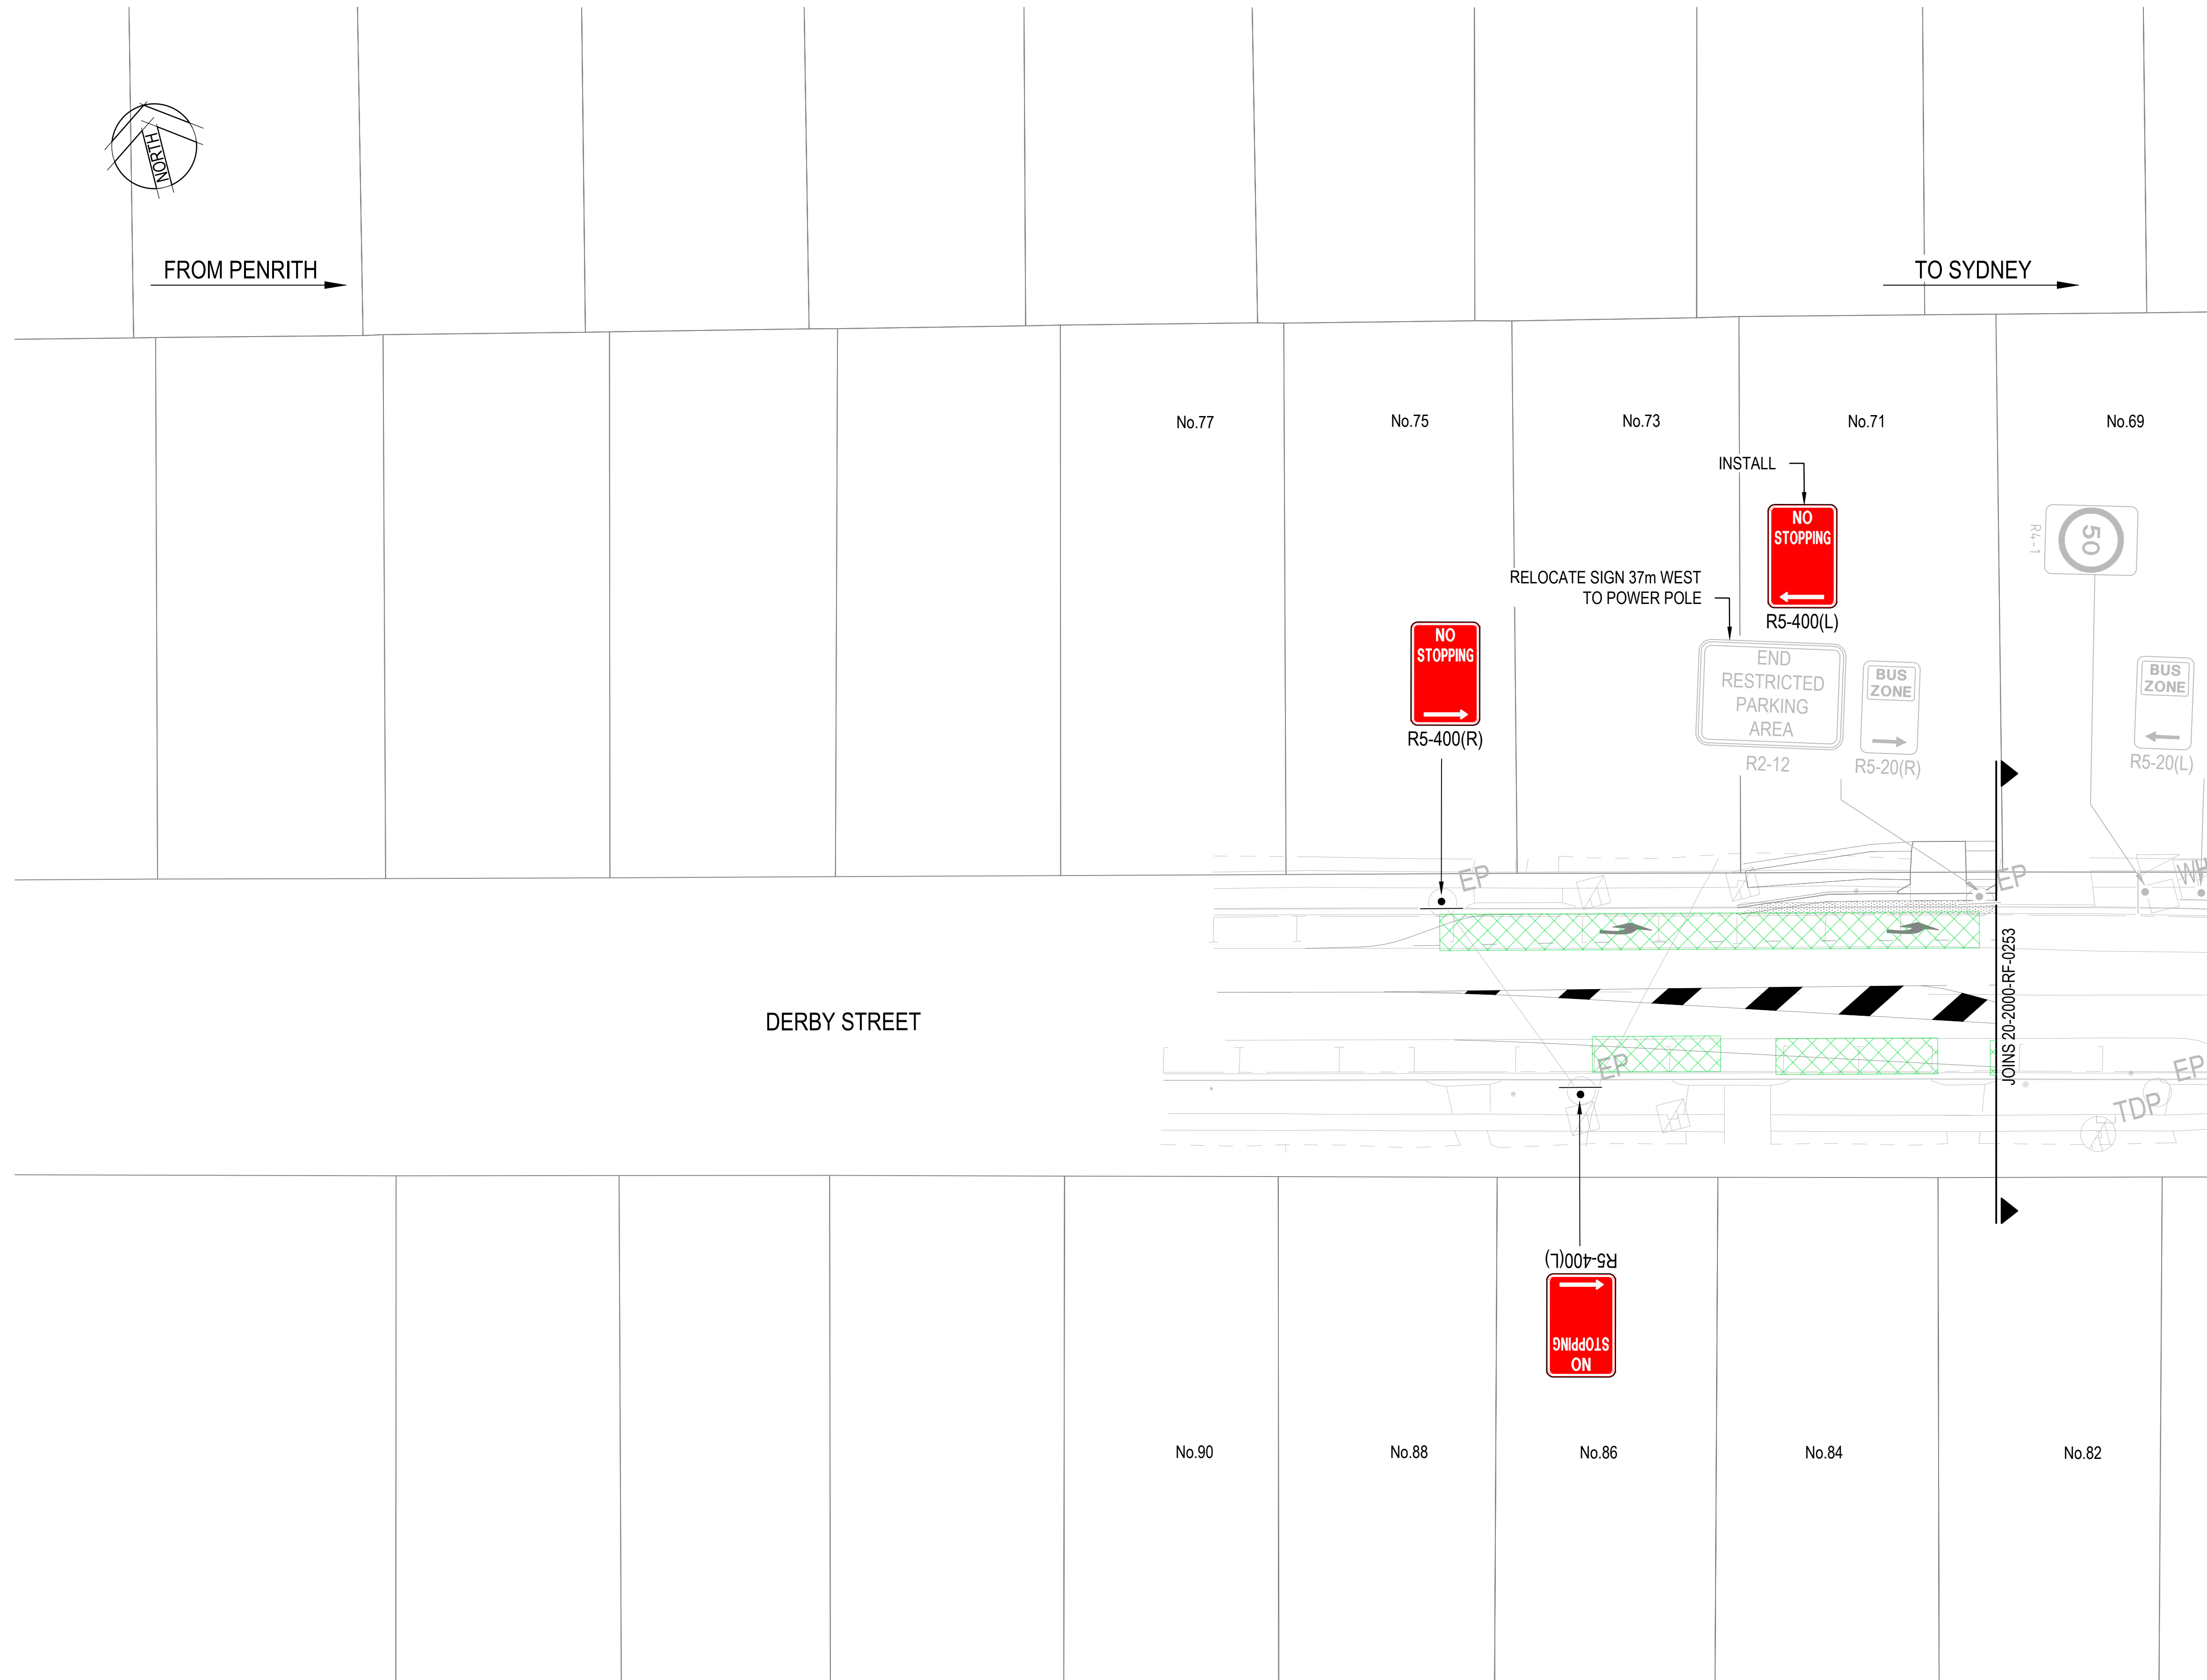[illegible]


© Cardno Limited All Rights Reserved.
This document is produced by Cardno Limited solely for the benefit of and use by the client in accordance with the terms of the retainer. Cardno Limited does not and shall not assume any responsibility or liability whatsoever to any third party arising out of any use or reliance by third party on the content of this document.

CHECK PRINT ONLY					
PRELIMINARY ☐ FINAL ☐	INITIAL	DATE	INITIAL	DATE	
MARKUP					
BACKDRAFTED / CORRECTED					
CONFIRMED					
SELF CHECK					

Drawn	Date
J. Pachikova	31.07.15
Checked	Date
D. Atkinson	31.07.15
Designed	Date
D. Atkinson	31.07.15
Verified	Date
D. Atkinson	31.07.15
Approved	
R. Estrada	31.07.15

Client	PENRITH CITY COUNCIL
Project	DIRD/RMS WSP LOCAL ROADS PACKAGE (ROUND 1) MAJOR INTERSECTIONS ON THE NORTHERN ROAD
Title	CONCEPT DESIGN SIGNAGE PLAN THE NORTHERN RD / DERBY STREET SHEET 2

Status			
PRELIMINARY			
NOT TO BE USED FOR CONSTRUCTION PURPOSES			
Datum	Register	Scale	Size
AHD		AS SHOWN	A1
Drawing Number			Revision
TNR-DRG-20-2000-RF-0252			2

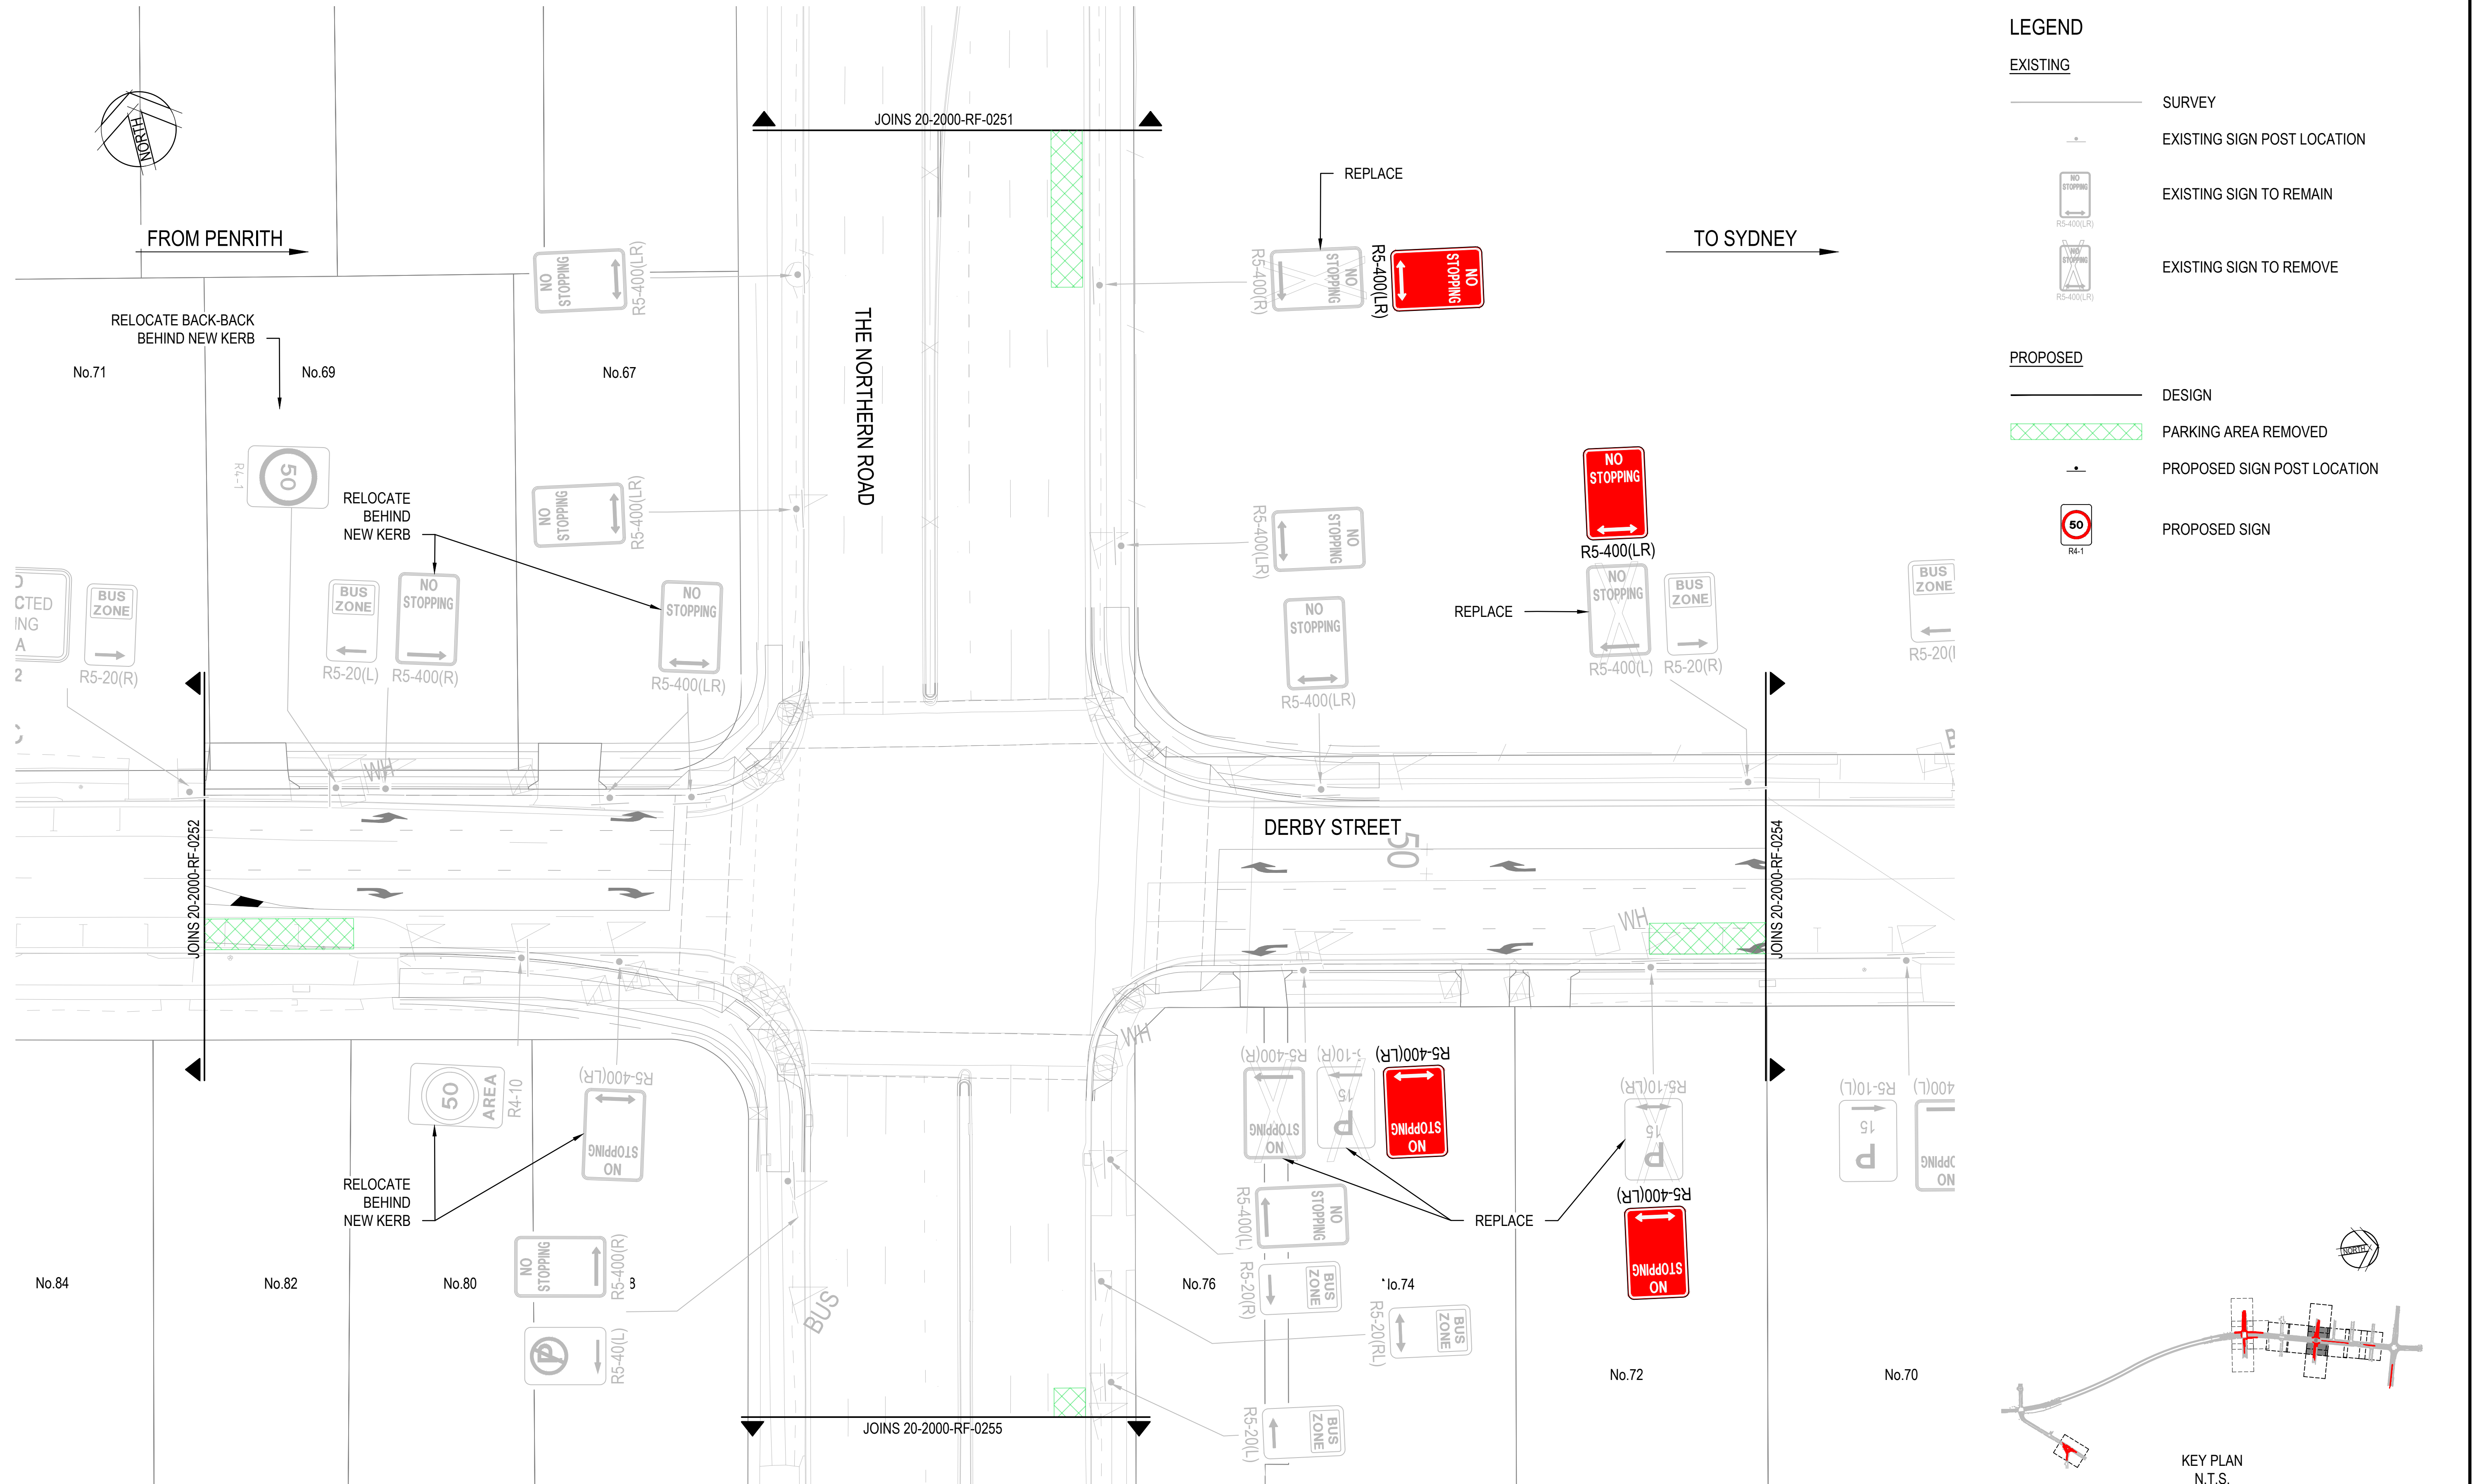[illegible]



© Cardno Limited All Rights Reserved.
This document is produced by Cardno Limited solely for the benefit of and use by the client in accordance with the terms of the retainer. Cardno Limited does not and shall not assume any responsibility or liability whatsoever to any third party arising out of any use or reliance by third party on the content of this document.

CHECK PRINT ONLY					
PRELIMINARY ☐	FINAL ☐	INITIAL	DATE	INITIAL	DATE
MARKUP					
BACKDRAFTED / CORRECTED					
CONFIRMED					
SELF CHECK					

Drawn	Date
J. Pachikova	31.07.15
Checked	Date
D. Atkinson	31.07.15
Designed	Date
D. Atkinson	31.07.15
Verified	Date
D. Atkinson	31.07.15
Approved	
R. Estrada	31.07.15

Client	PENRITH CITY COUNCIL
Project	DIRD/RMS WSPIL LOCAL ROADS PACKAGE (ROUND 1) MAJOR INTERSECTIONS ON THE NORTHERN ROAD
Title	CONCEPT DESIGN SIGNAGE PLAN THE NORTHERN RD / DERBY STREET SHEET 3

Status			
PRELIMINARY			
NOT TO BE USED FOR CONSTRUCTION PURPOSES			
Date	Register	Scale	Size
AHD		AS SHOWN	A1
Drawing Number			Revision
TNR-DRG-20-2000-RF-0253			2

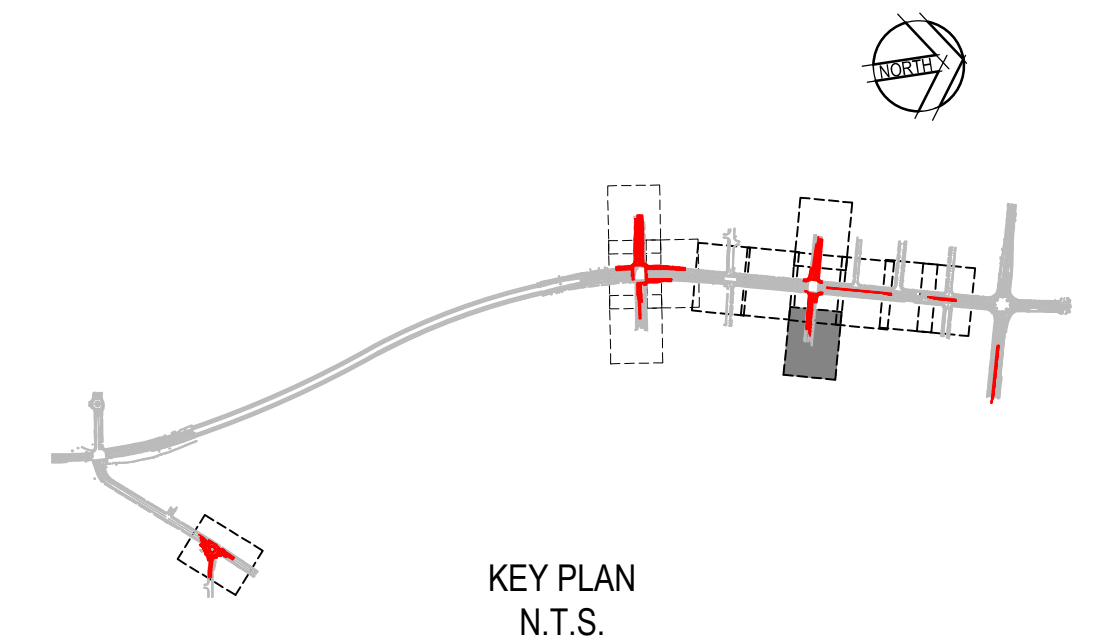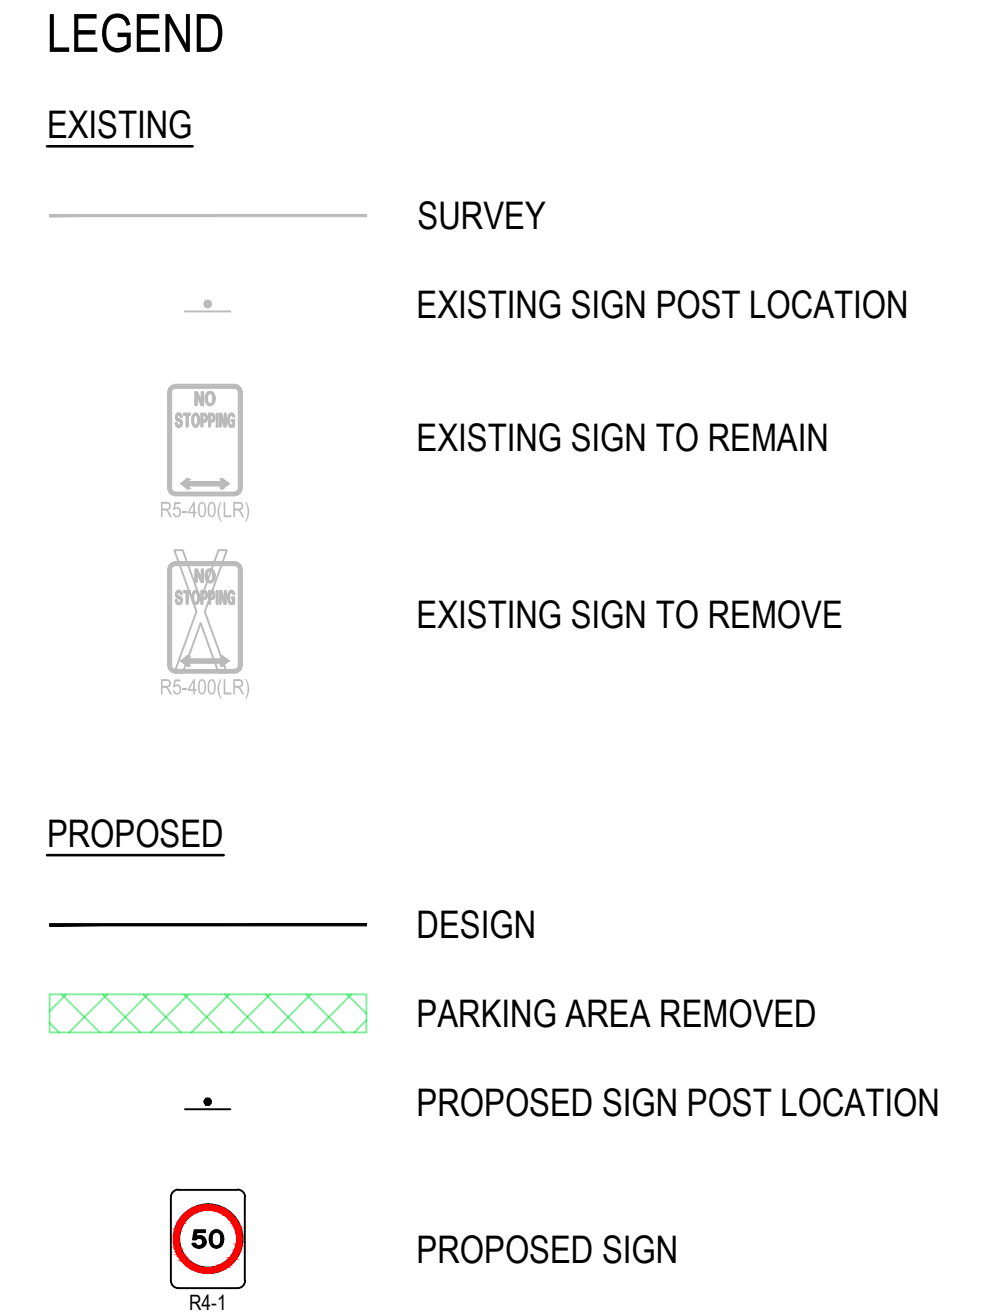[illegible]




© Cardno Limited All Rights Reserved.
This document is produced by Cardno Limited solely for the benefit of and use by the client in accordance with the terms of the retainer. Cardno Limited does not and shall not assume any responsibility or liability whatsoever to any third party arising out of any use or reliance by third party on the content of this document.

CHECK PRINT ONLY					
PRELIMINARY ☐	FINAL ☐	INITIAL	DATE	INITIAL	DATE
MARKUP					
BACKDRAFTED / CORRECTED					
CONFIRMED					
SELF CHECK					

Drawn	Date
J. Pachikova	31.07.15
Checked	Date
D. Atkinson	31.07.15
Designed	Date
D. Atkinson	31.07.15
Verified	Date
D. Atkinson	31.07.15
Approved	
R. Estrada	31.07.15

Client	PENRITH CITY COUNCIL
Project	DIRD/RMS WSP LOCAL ROADS PACKAGE (ROUND 1) MAJOR INTERSECTIONS ON THE NORTHERN ROAD
Title	CONCEPT DESIGN SIGNAGE PLAN THE NORTHERN RD / DERBY STREET SHEET 4

Status		PRELIMINARY	
NOT TO BE USED FOR CONSTRUCTION PURPOSES			
Datum	Register	Scale	Size
AHD		AS SHOWN	A1
Drawing Number			Revision
TNR-DRG-20-2000-RF-0254			2

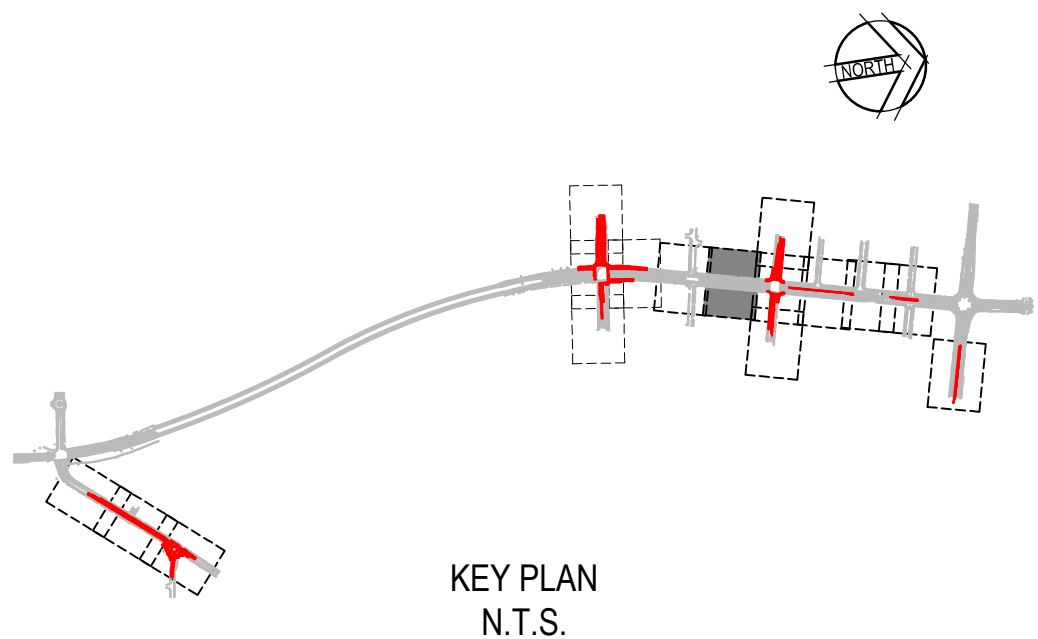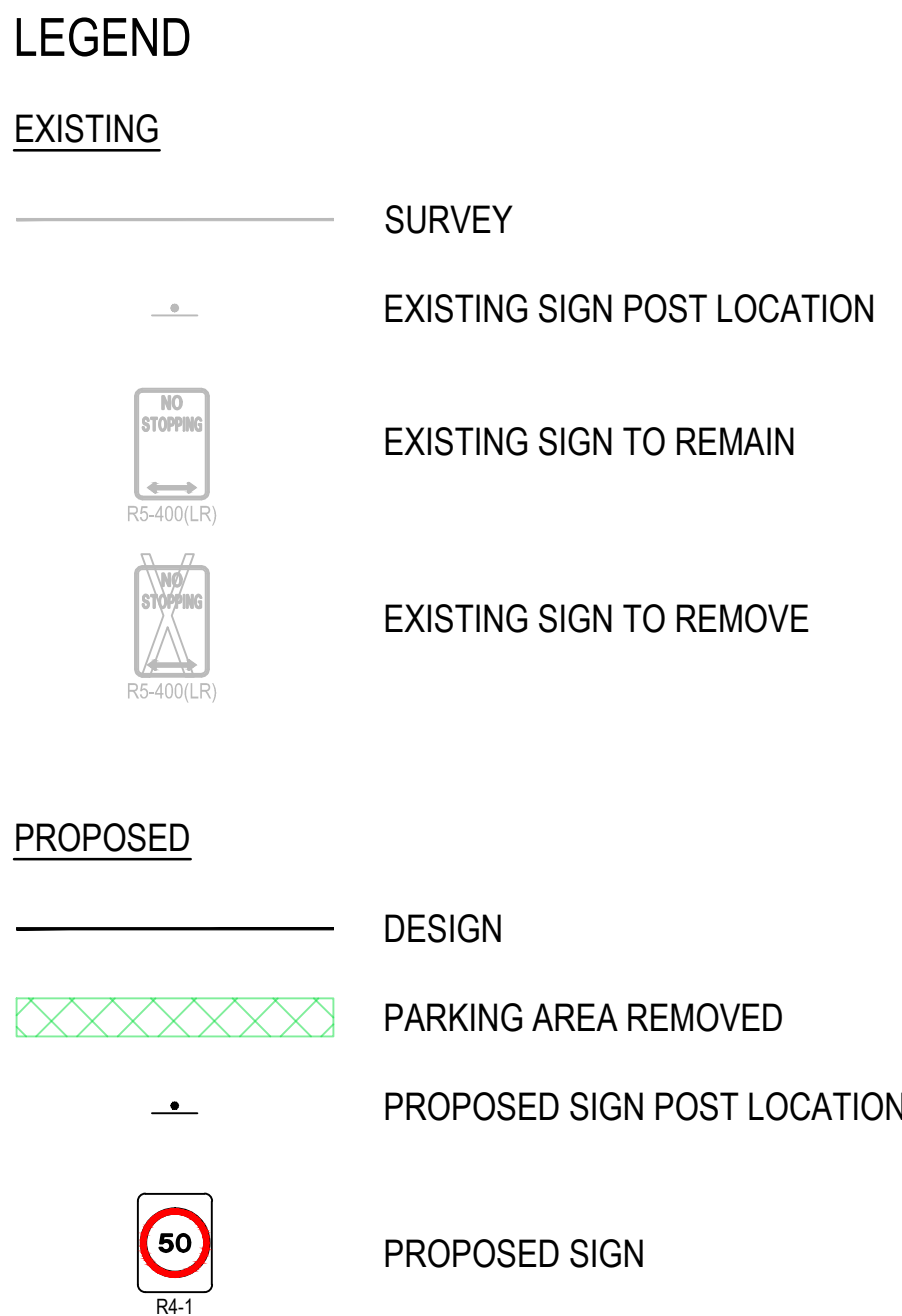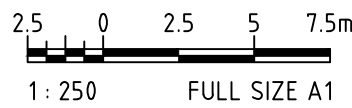[illegible]

© Cardno Limited All Rights Reserved.
This document is produced by Cardno Limited solely for the benefit of and use by the client in accordance with the terms of the retainer. Cardno Limited does not and shall not assume any responsibility or liability whatsoever to any third party arising out of any use or reliance by third party on the content of this document.

CHECK PRINT ONLY					
PRELIMINARY ☐		FINAL ☐		INITIAL	DATE
MARKUP					
BACKDRAFTED / CORRECTED					
CONFIRMED					
SELF CHECK					

Drawn	Date
J. Pachikova	31.07.15
Checked	Date
D. Atkinson	31.07.15
Designed	Date
D. Atkinson	31.07.15
Verified	Date
D. Atkinson	31.07.15
Approved	
R. Estrada	31.07.15

Client	PENRITH CITY COUNCIL
Project	DIRD/RMS WSIP LOCAL ROADS PACKAGE (ROUND 1) MAJOR INTERSECTIONS ON THE NORTHERN ROAD
Title	CONCEPT DESIGN SIGNAGE PLAN THE NORTHERN RD / DERBY STREET SHEET 5

Status					PRELIMINARY NOT TO BE USED FOR CONSTRUCTION PURPOSES	
Datum		Register	Scale	Size		
AHD			AS SHOWN		A1	
Drawing Number					Revision	
TNR-DRG-20-2000-RF-0255					2	

XREFs: TNR-XRF-20-2000-RD-DESIGN; TNR-XRF-00-0000-SU-CADASTRAL; TNR-XRF-00-0000-SU-SURVEY; TNR-XRF-20-0000-GN-SHT-LAYOUT; A1_0250; TNR-XRF-00-0000-GN-STREET NAMES; TNR-XRF-20-0000-RF-LEGEND; A1_0250; TNR-XRF-00-0000-GN-SHT-LAYOUT; A1_0250; TNR-XRF-20-0000-RF-SIGNAGE; TNR-XRF-00-0000-RF-SIGNAGE
CAD File: N:\Projects\0200\Y15058 - THE NORTHERN RD PENRITH\Drawings\Build\Drawings\TNR-DRG-20-2000-RF-0256.dwg

DATE PLOTTED: 18 August 2015 9:26 AM BY: JULIA PACHIKOVA




LEGEND

EXISTING




- SURVEY
- EXISTING SIGN POST LOCATION
- EXISTING SIGN TO REMAIN
- EXISTING SIGN TO REMOVE

PROPOSED

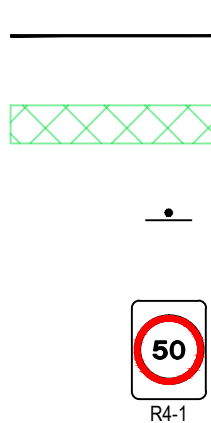

- DESIGN
- PARKING AREA REMOVED
- PROPOSED SIGN POST LOCATION
- PROPOSED SIGN

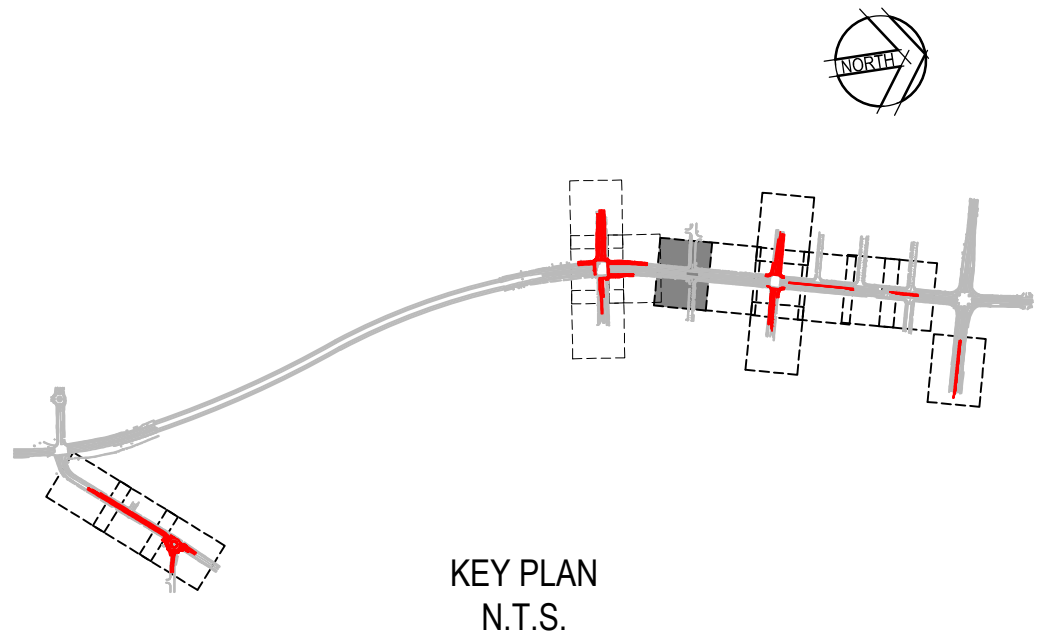

Rev.	Date	Description	Des.	Verif.	Appd.
2	17.08.15	CONCEPT DESIGN	JP	DNA	RE
1	31.07.15	CONCEPT DESIGN	JP	DNA	RE

1: 250 FULL SIZE A1

© Cardno Limited All Rights Reserved.
This document is produced by Cardno Limited solely for the benefit of and use by the client in accordance with the terms of the retainer. Cardno Limited does not and shall not assume any responsibility or liability whatsoever to any third party arising out of any use or reliance by third party on the content of this document.

CHECK PRINT ONLY					
PRELIMINARY	☐	FINAL	☐	INITIAL	DATE
MARKUP					
BACKDRAFTED / CORRECTED					
CONFIRMED					
SELF CHECK					

Drawn	J. Pachikova	Date	31.07.15
Checked	D. Atkinson	Date	31.07.15
Designed	D. Atkinson	Date	31.07.15
Verified	D. Atkinson	Date	31.07.15
Approved	R. Estrada	Date	31.07.15

Client	PENRITH CITY COUNCIL
Project	DIRD/RMS WSIP LOCAL ROADS
Package	PACKAGE (ROUND 1)
Major Intersections	MAJOR INTERSECTIONS ON THE NORTHERN ROAD
Title	CONCEPT DESIGN SIGNAGE PLAN THE NORTHERN RD / DERBY STREET SHEET 6

Status	PRELIMINARY			
NOT TO BE USED FOR CONSTRUCTION PURPOSES				
Datum	AHD	Register	Scale	Size
			AS SHOWN	A1
Drawing Number	TNR-DRG-20-2000-RF-0256			Revision
				2